



a memo from the  
CITY of SAN ANTONIO  
*Planning Department*  
*Subdivision Office*

**TO:** Nat Hardy , Pape-Dawson Engineers, Inc.

**DATE:** December 15, 2000

**FROM:** Michael O. Herrera, Planner II

**COPIES TO:** APP 00-P02

**SUBJECT:** Carlson Park (**Alternate Pedestrian Plan**)

---

The plan referenced above was heard by the  
on the date shown. December 15, 2000



Planning Commission  
 Director

The following action was taken:

APPROVED  
 DISAPPROVED

---





A plat will not be recorded pending site improvements, the required guarantee is posted or payment of impact fees are paid (or filed).

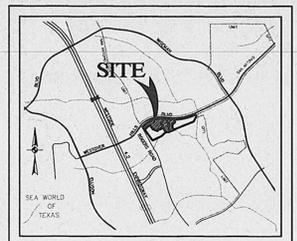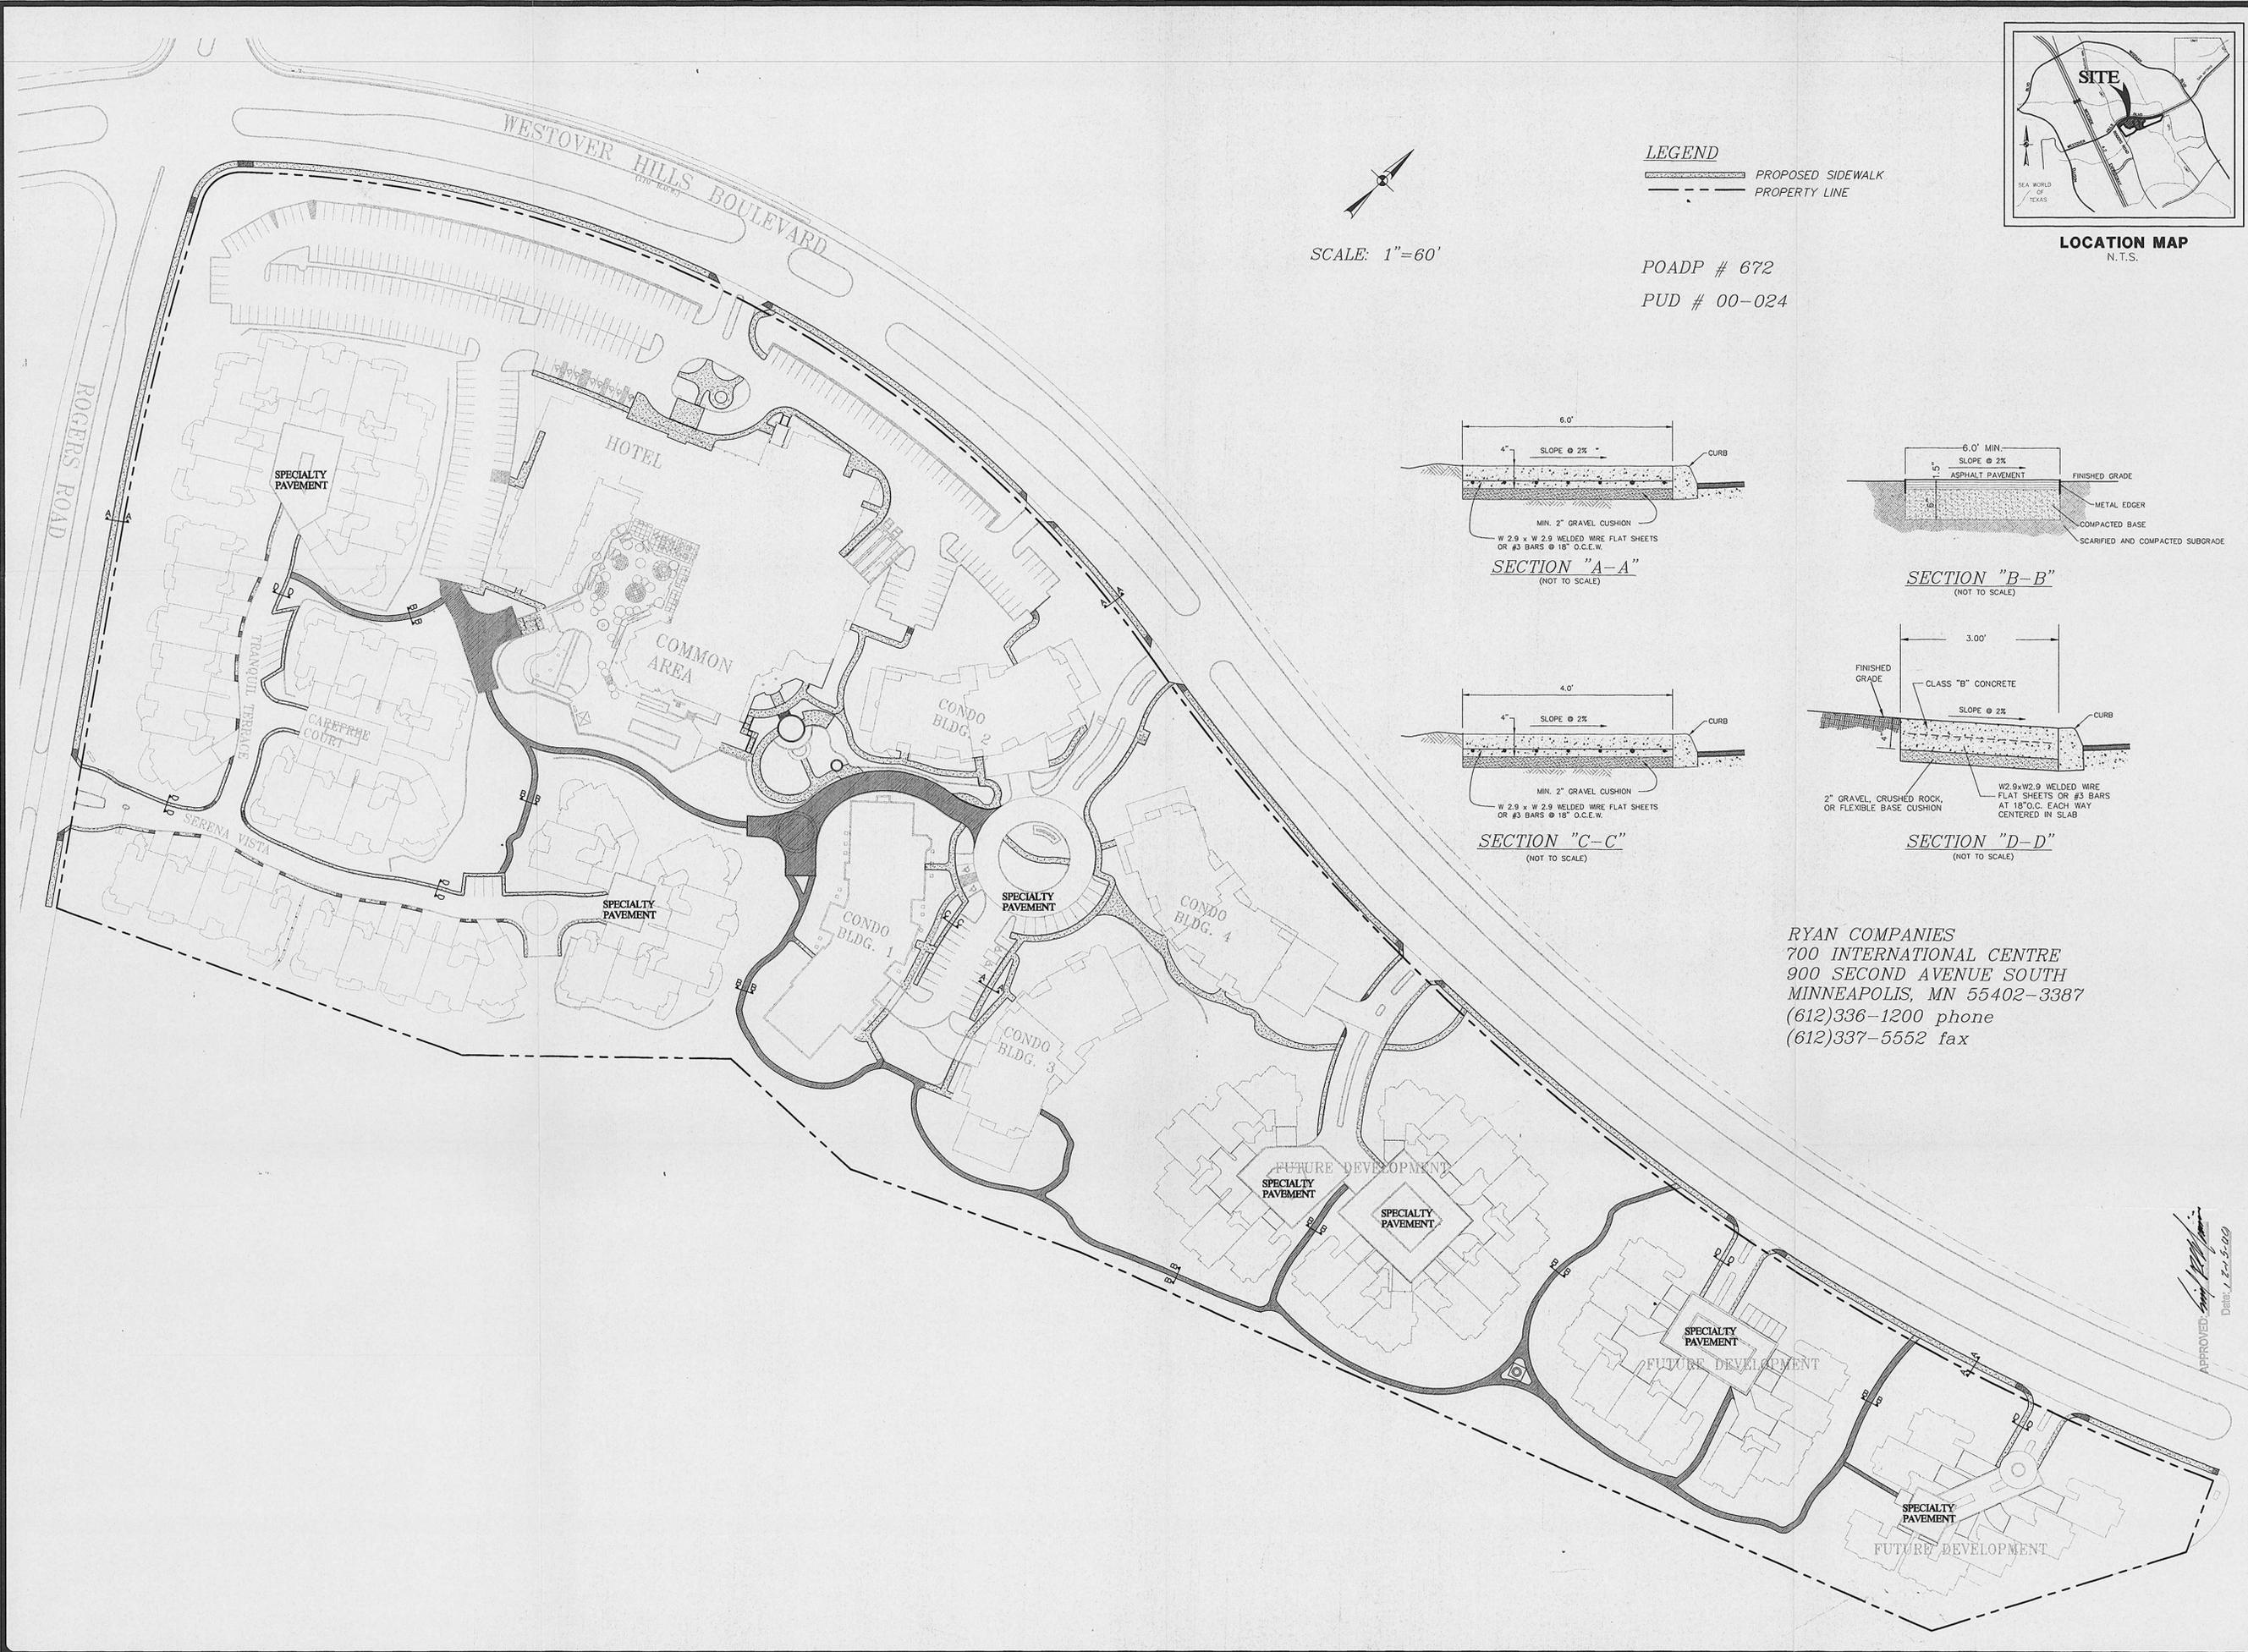

**LEGEND**  
 ——— PROPOSED SIDEWALK  
 - - - - - PROPERTY LINE

SCALE: 1"=60'

POADP # 672  
 PUD # 00-024

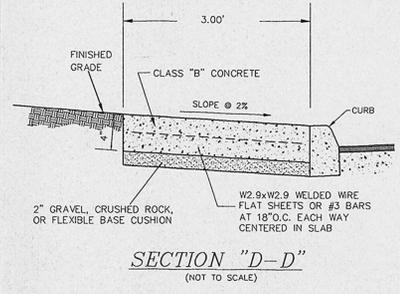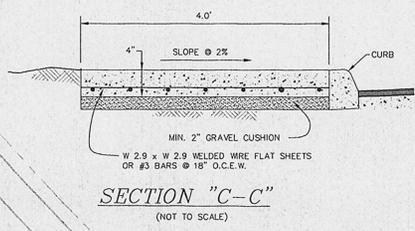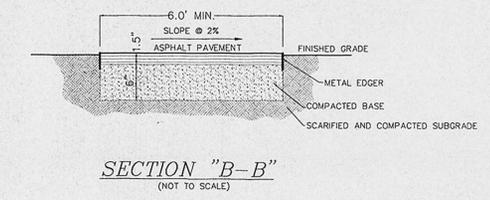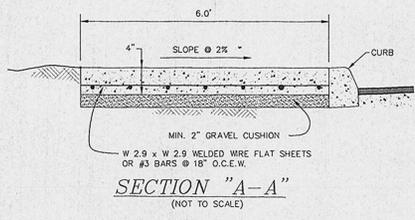

RYAN COMPANIES  
 700 INTERNATIONAL CENTRE  
 900 SECOND AVENUE SOUTH  
 MINNEAPOLIS, MN 55402-3387  
 (612)336-1200 phone  
 (612)337-5552 fax

APPROVED: *[Signature]*  
 Date: 1.8.2000

REVISIONS:  
 11/9/00 ADD SIDEWALKS TO SERENA TERRACE



**PAPE-DAWSON ENGINEERS**  
 555 EAST RAMSEY | SAN ANTONIO, TEXAS 78216 | PHONE: 210.375.9000  
 FAX: 210.375.9010

**CARLSON PARK  
 SAN ANTONIO HOTEL  
 ALTERNATE PEDESTRIAN PLAN**

PLAT NO. 000.333  
 JOB NO. 4567-10  
 DATE AUG 2000  
 DESIGNER TB  
 CHECKED NH DRAWN SEO  
 SHEET OF

M: V4567 10 DESIGN EXHIBITS EX080100