
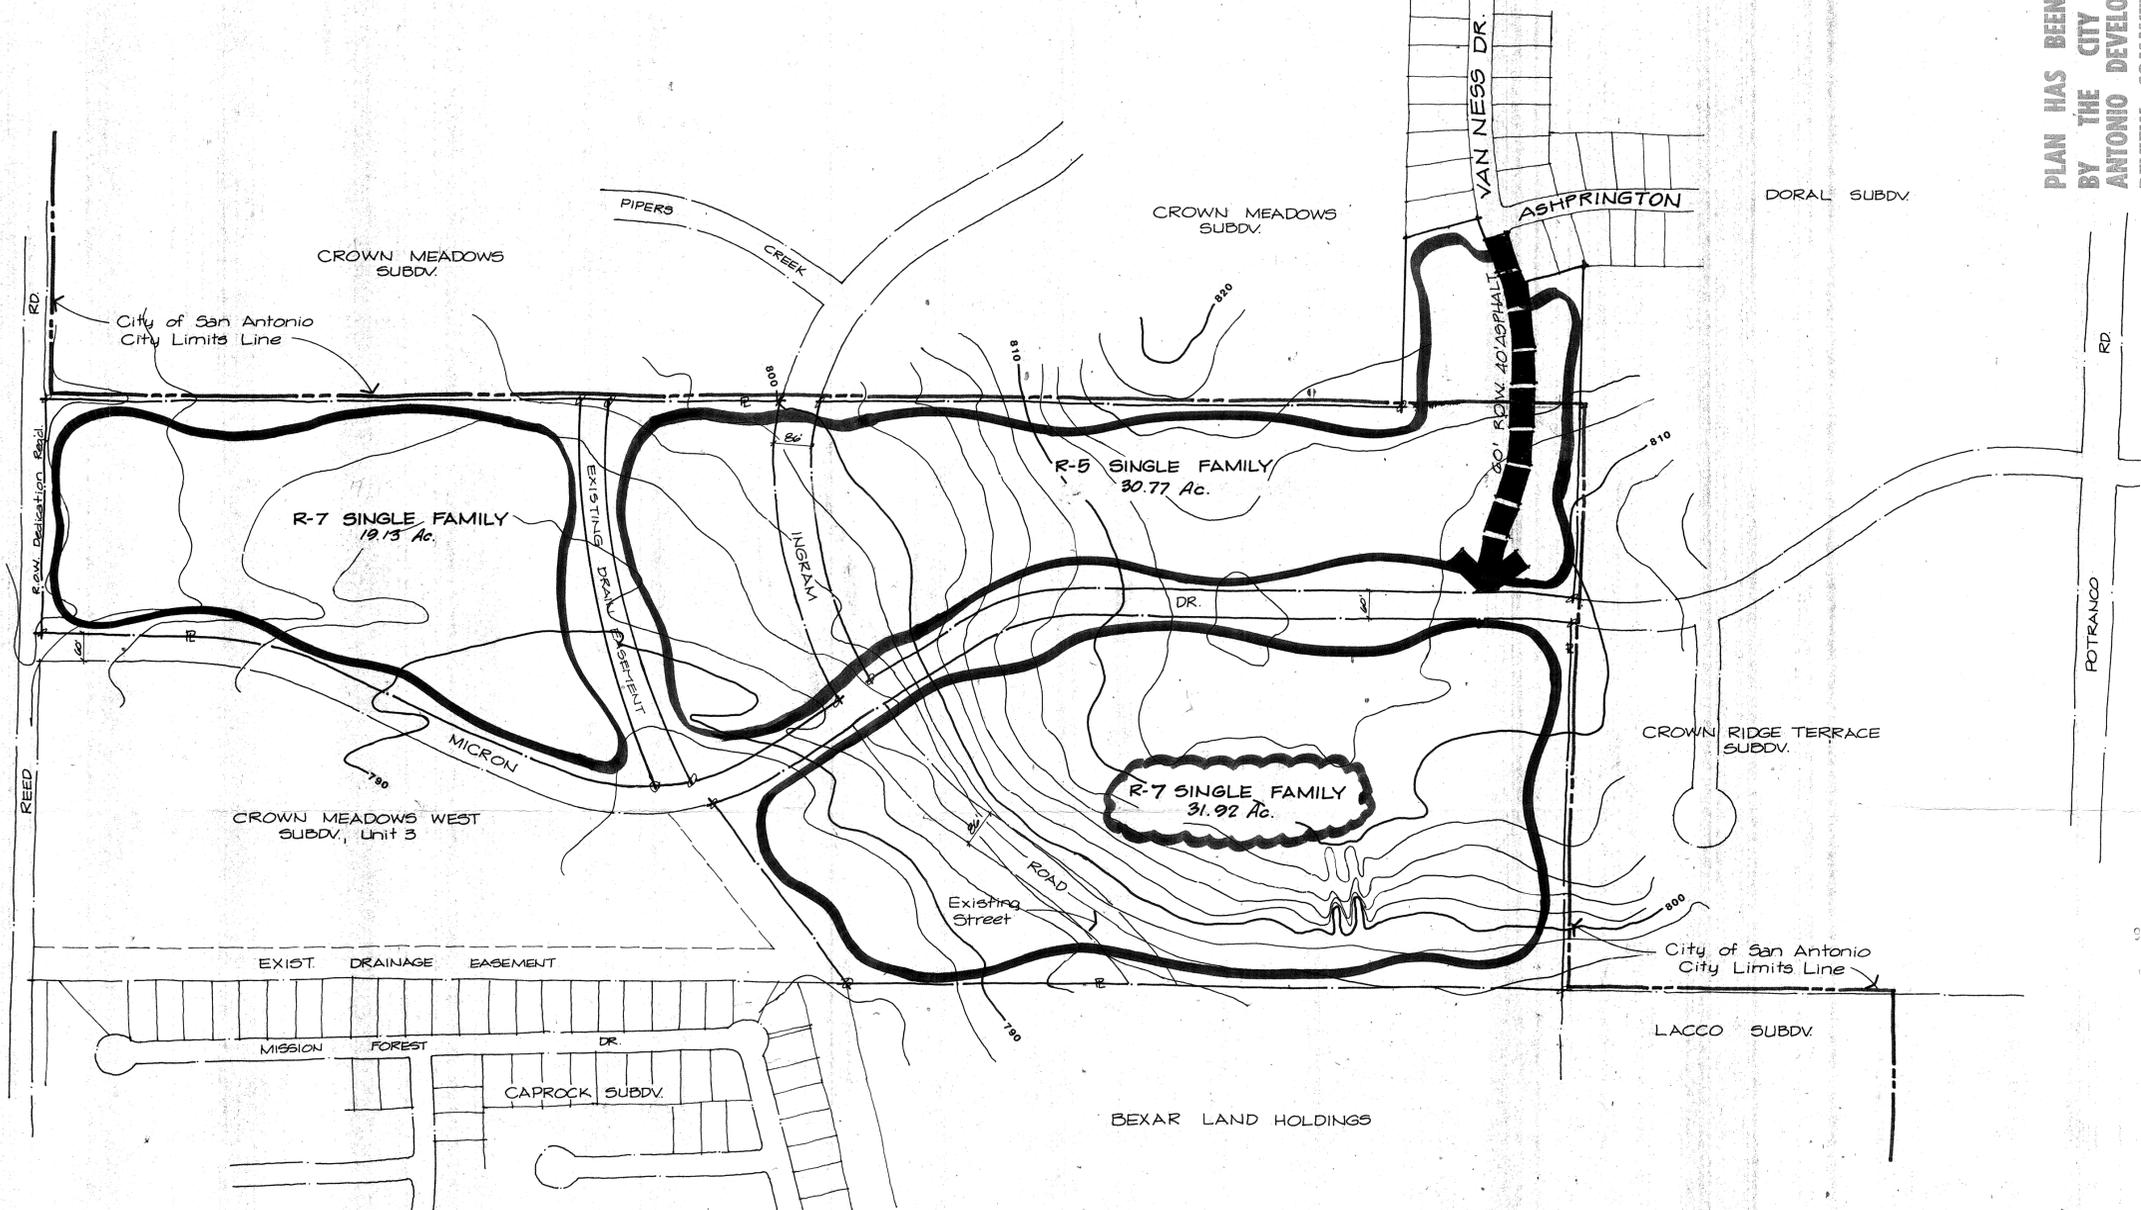


LOCATION MAP

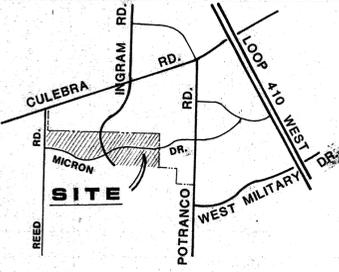

PLAN HAS BEEN ACCEPTED
BY THE CITY OF SAN
ANTONIO DEVELOPMENT
REVIEW COMMITTEE
Date: 1-10-95
File # 496
Signed: [Signature]

RECEIVED
94 DEC 21 AM 9:11
DEPT. OF PLANNING
LAND DEVELOPMENT
LIMITS DIVISION

UTILITIES:

WATER * SAN. SWR. : San Antonio Water System
ELECTRIC * GAS : City Public Service Board
TELEPHONE: Southwestern Bell Telephone Co.

REVISED 12-20-94 - CHANGE R-5 LAND USE TO R-7 USE

P.O.A.D.P. NO. 406

**CROWN MEADOWS SUBDIVISION
81.82 ACRES
PRELIMINARY OVERALL DEVELOPMENT PLAN**



Land Planning Department
RAYCO LTD.
Home Builder Community Developer
4800 Fredericksburg at Loop 410 P.O. Box 5250 Beeson Hill St.
San Antonio, TX 78201 (210) 349-1111

SCALE: 1" = 200'
DATE: OCT. 1993



CITY OF SAN ANTONIO

January 10, 1995

Mr. Herb Quiroga
RAYCO
P.O. Box 5250
San Antonio, Texas, 78201

RE: Revised Crown Meadows Subdivision POADP #406

Mr. Quiroga:

The City Staff Development Review Committee has reviewed your revised Crown Meadows Subdivision Preliminary Overall Area Development Plan #406. Please find enclosed a signed copy for your files. You may now submit individual subdivision plat units at your convenience.

Please note that this action by the committee does not establish any commitment for the provision of utilities, services or zoning of any type now or in the future by the City of San Antonio. Additionally, this action does not confer any vested rights to plat under the existing Subdivision regulations. Any platting will have to comply with the Unified Development Code at the time of plat submittal.

If you have any additional questions or comments regarding this matter, please contact Alex Garcia. He may be reached at (210)299-7900, Monday through Friday, 7:45AM-4:30PM.

Sincerely,

A handwritten signature in cursive script that reads "David Pasley" followed by a flourish.

David W. Pasley, AICP
Director of Planning
Department of Planning

DWP/ALG

cc: Andrew J. Ballard, P.E., Traffic Planning Engineer



CITY OF SAN ANTONIO

April 21, 1994

Mr. Herb Quiroga
RAYCO
P.O. Box 5250
San Antonio, Texas, 78201

RE: Crown Meadows Subdivision POADP #406

Mr. Quiroga:

The City Staff Development Review Committee has reviewed your Crown Meadows Subdivision Preliminary Overall Area Development Plan #406. Please find enclosed a signed copy for your files. You may now submit individual subdivision plat units at your convenience.

Please note that this action by the committee does not establish any commitment for the provision of utilities, services or zoning of any type now or in the future by the City of San Antonio. Additionally, this action does not confer any vested rights to plat under the existing Subdivision regulations. Any platting will have to comply with the Unified Development Code at the time of plat submittal.

If you have any additional questions or comments regarding this matter, please contact Alex Garcia. He may be reached at (210)299-7900, Monday through Friday, 7:45AM-4:30PM.

Sincerely,

David W. Pasley R.V.

David W. Pasley, AICP
Director of Planning
Department of Planning

DWP/ALG

cc: Andrew J. Ballard, P.E., Traffic Planning Engineer

PLANNING DEPARTMENT • P. O. BOX 839966 • SAN ANTONIO, TEXAS 78283-3966
TEL: (210) 299-7873 TDD: (210) 299-7911 FAX: (210) 299-7897