



# CITY OF SAN ANTONIO

September 30, 2002

Mr. Billy Classen, P.E.

Carter & Burgess, Inc.  
911 central Parkway North, suite 425  
San Antonio, TX 78232

Re: The Meadows of Bridgewood

MDP # 735

Dear Mr. Classen:

The City Staff Development Review Committee has reviewed The Meadows of Bridgewood Plan M.D.P. # 735. Please find enclosed a signed copy for your files. Your plan was accepted, however please note the following:

- In consideration of public safety and convenience, excessive grades by reason of topography should be avoided in street layouts and arrangements.
- Any access and R.O.W. issues along state facilities will need to be resolved with the Texas Department of Transportation (TXDOT). For information about these requirements you can contact TXDOT at 615-5814.
- This development will need to comply with tree preservation ordinance #85262. For information about these requirements you can contact Building Inspections at 207-7102.
- It will be expected that you will plat all of the property depicted in your Master Development Plan (M.D.P.) to include floodplains, drainage areas and open space.
- I would encourage you to work closely with the school district, so that they can plan accordingly.

Mr. Billy Classen, P.E.  
Page 2  
September 30, 2002

Please note that this action by the committee does not establish any commitment for the provision of utilities, services or zoning of any type now or in the future by the City of San Antonio. If the proposed development is not platted in phases this Master Development Plan M.D.P. will be invalid.

**All Platting will have to comply with the Unified Development Code, Master Plan and Major Thoroughfare Plan for the city of San Antonio.**

If you have any questions regarding this matter, please contact Mr. Michael O. Herrera, at (210) 207-7873.

Sincerely,

  
Emil R. Moncivais AIA, AICP  
Director, Planning Department

EM/MH. Jr.

cc: Bob Opitz, P. E., Chief Engineer Development Services  
Richard De La Cruz, P.E. Senior Engineer Development Services  
Arturo Villarreal Jr., P.E. Storm Water Engineering

# THE MEADOWS OF BRIDGEWOOD


## MASTER DEVELOPMENT PLAN



LAND PLANNING TEAM  
 HOMEBUILDING • NEIGHBORHOOD DEVELOPMENT  
 4800 Fredericksburg at Loop 240, Box 6250, Brownsville, TX 77801  
 Tel. 361.939.8872



LESLIE ROAD (LOOP 1604)

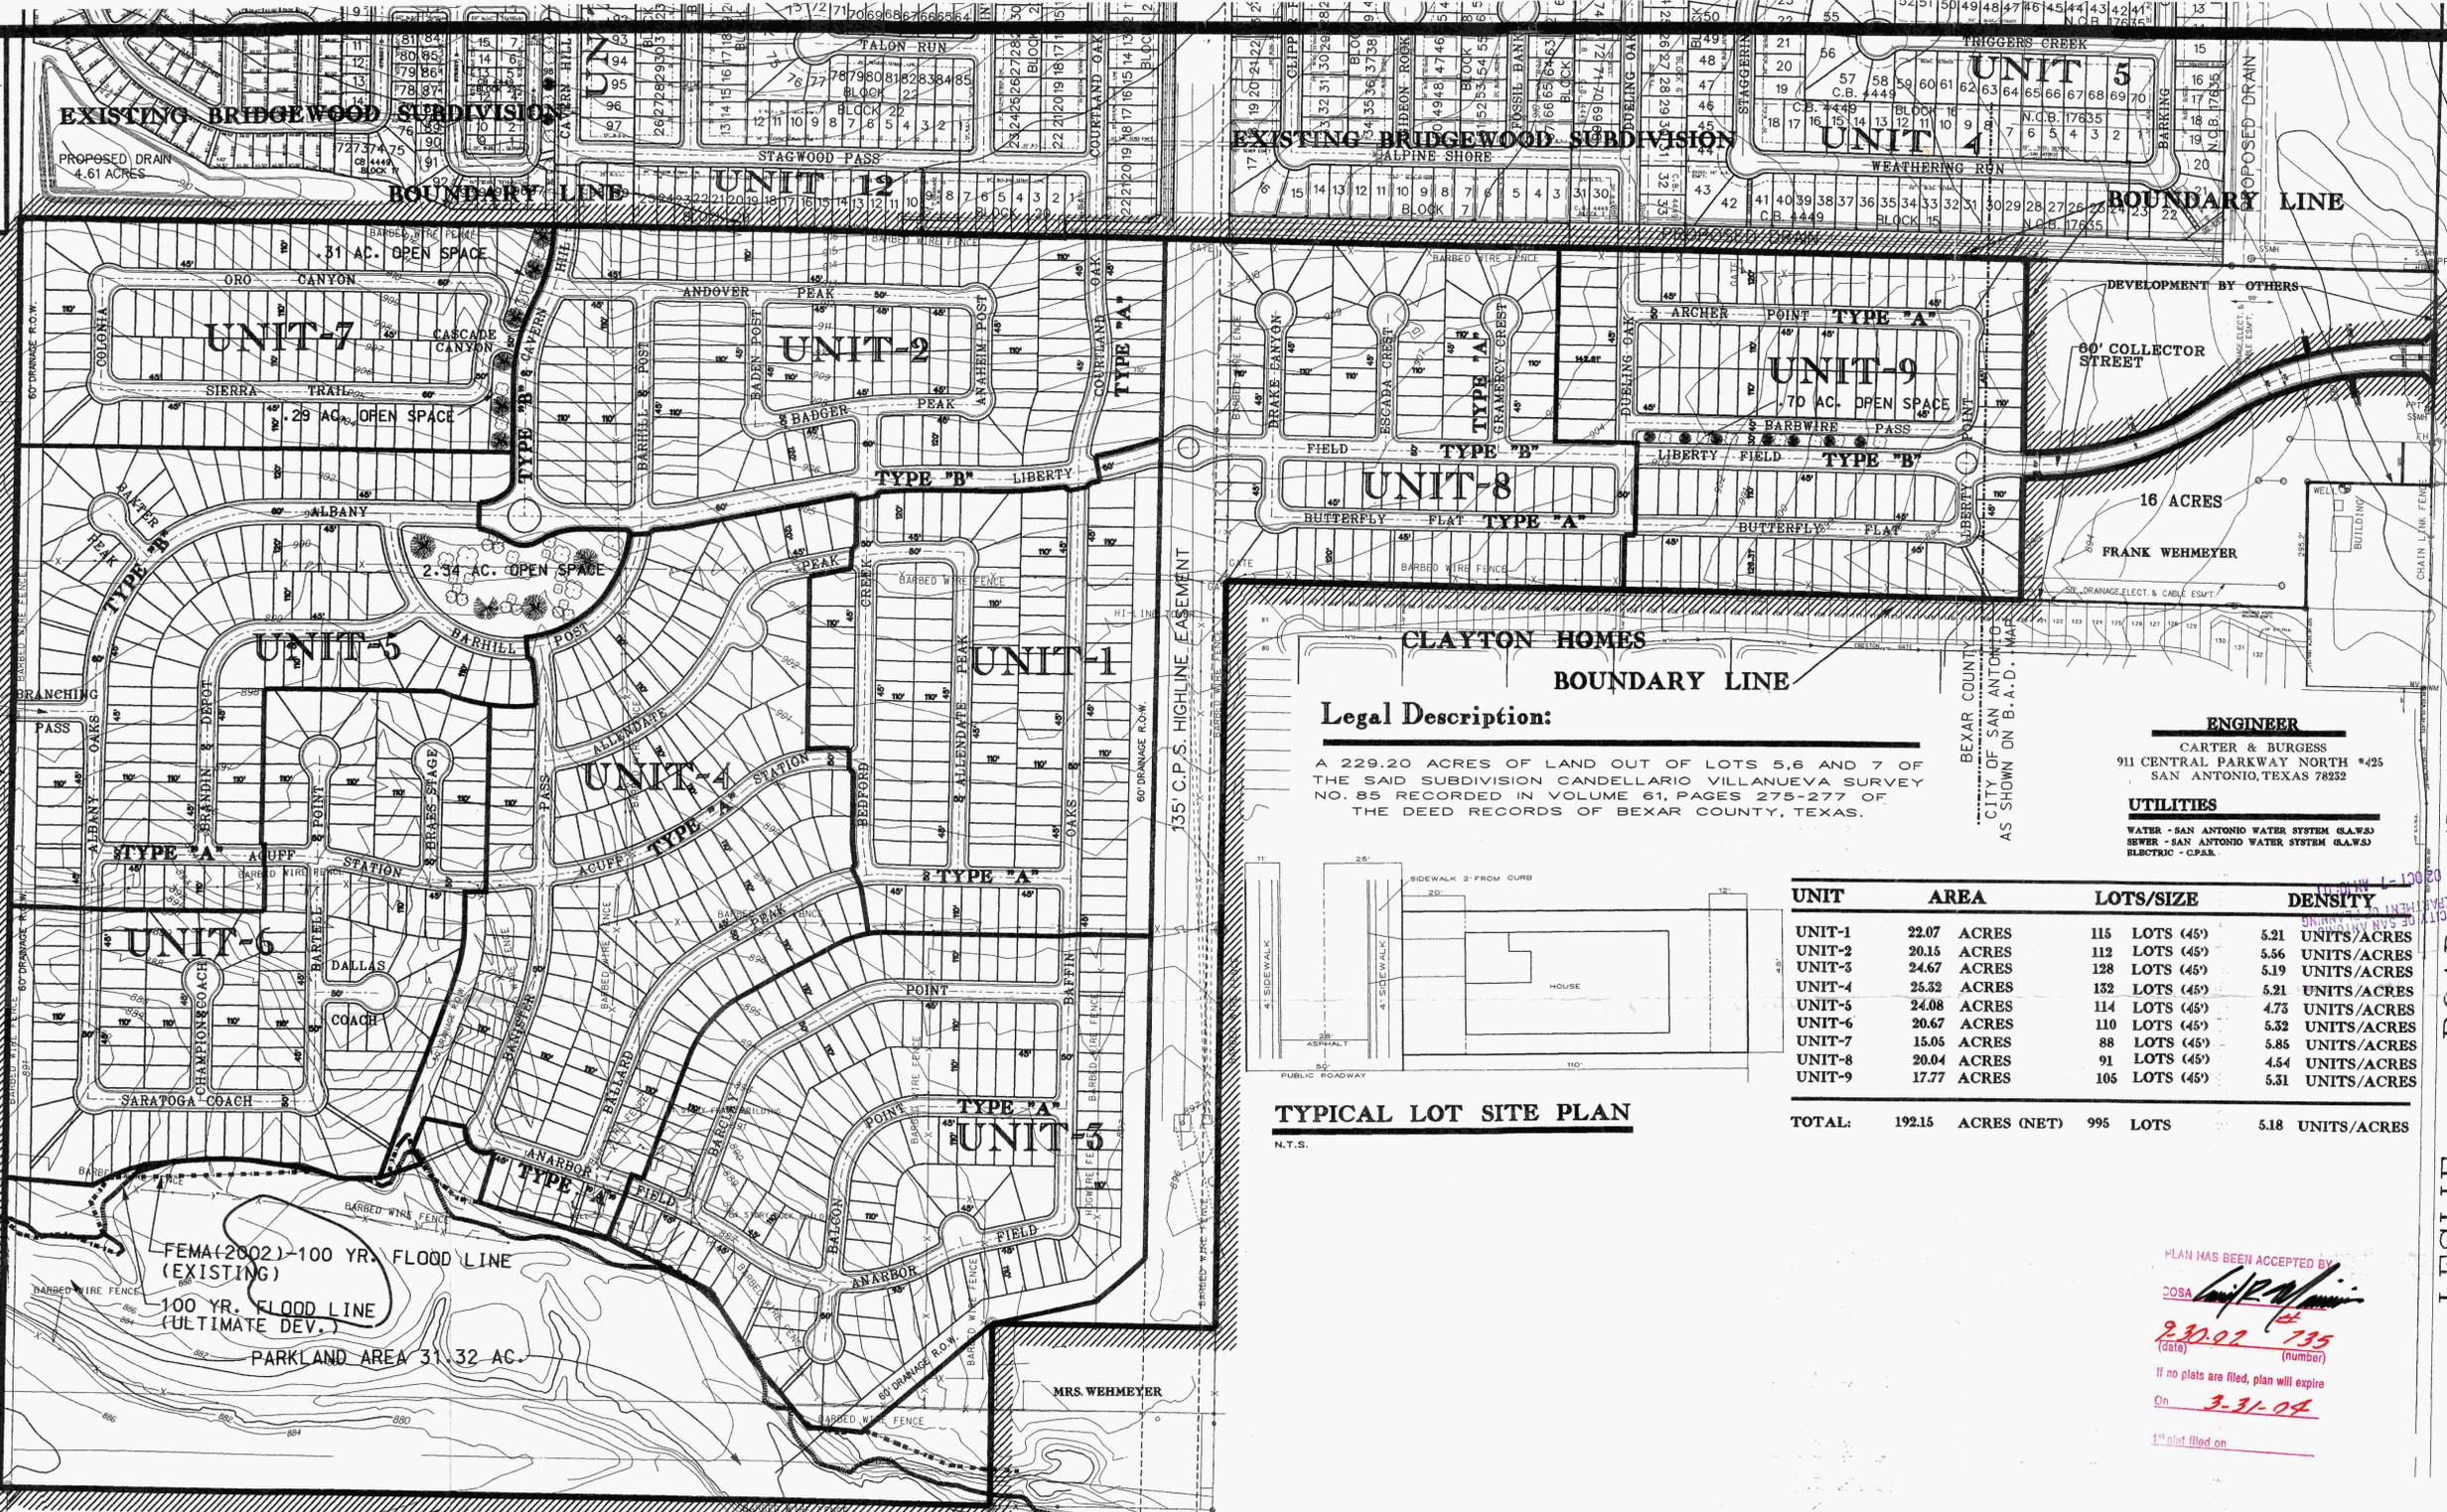

### Legal Description:

A 229.20 ACRES OF LAND OUT OF LOTS 5, 6 AND 7 OF THE SAID SUBDIVISION CANDELLARIO VILLANUEVA SURVEY NO. 85 RECORDED IN VOLUME 61, PAGES 275-277 OF THE DEED RECORDS OF BEXAR COUNTY, TEXAS.

### ENGINEER

CARTER & BURGESS  
 911 CENTRAL PARKWAY NORTH #425  
 SAN ANTONIO, TEXAS 78252


### UTILITIES

WATER - SAN ANTONIO WATER SYSTEM (S.A.W.S.)  
 SEWER - SAN ANTONIO WATER SYSTEM (S.A.W.S.)  
 ELECTRIC - CP&A

UNIT	AREA	LOTS/SIZE	DENSITY
UNIT-1	22.07 ACRES	115 LOTS (45')	5.21 UNITS/ACRES
UNIT-2	20.15 ACRES	112 LOTS (45')	5.56 UNITS/ACRES
UNIT-3	24.67 ACRES	128 LOTS (45')	5.19 UNITS/ACRES
UNIT-4	25.32 ACRES	132 LOTS (45')	5.21 UNITS/ACRES
UNIT-5	24.08 ACRES	114 LOTS (45')	4.73 UNITS/ACRES
UNIT-6	20.67 ACRES	110 LOTS (45')	5.32 UNITS/ACRES
UNIT-7	15.05 ACRES	88 LOTS (45')	5.85 UNITS/ACRES
UNIT-8	20.04 ACRES	91 LOTS (45')	4.54 UNITS/ACRES
UNIT-9	17.77 ACRES	105 LOTS (45')	5.31 UNITS/ACRES
<b>TOTAL:</b>	<b>192.15 ACRES (NET)</b>	<b>995 LOTS</b>	<b>5.18 UNITS/ACRES</b>

### TYPICAL LOT SITE PLAN


N.T.S.

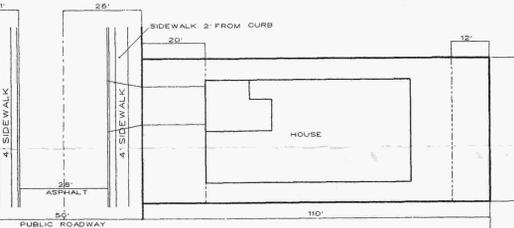

### BOUNDARY LINE



### GRAPHIC SCALE

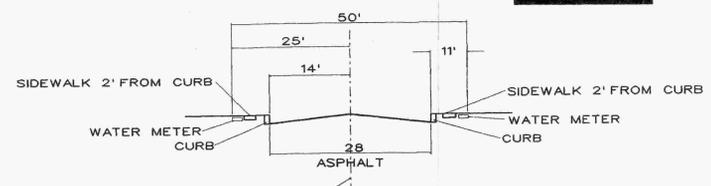

### TYPICAL STREET SECTION

N.T.S.

### GENERAL NOTES

1. A 4 FT. WIDE SIDEWALK TO BE PROVIDED FOR PEDESTRIAN ACCESS, ON ALL PROPOSED ROADWAYS.
2. CLEAR VISION AREA TO FOLLOW REQUIREMENTS OF THE UNIFIED DEVELOPMENT CODE.
3. ALL STREETS SHOWN HEREIN ARE PUBLIC STREETS.
4. PROPERTY OUTSIDE CITY LIMITS.
5. LOT SIZE 45' X 110'.
6. NORTHSIDE INDEPENDENT SCHOOL DISTRICT.
7. ALL STREETS ARE 50' R.O.W. UNLESS OTHERWISE NOTED.

### LAND USE

TOTAL GROSS AREA: 229.20 ACRES  
 TOTAL NET AREA: 192.15 ACRES  
 TOTAL NUMBER OF LOTS: 995 LOTS  
 NET DENSITY: 5.18 UNITS/ACRES  
 REQUIRED OPEN SPACE: 99% DIVIDED 114 EQUALS 8.73 AC  
 OPEN SPACE PER PLAN: 34.96 AC.

PLAN HAS BEEN ACCEPTED BY  
 COSA [Signature]  
 2,30.02 735  
 (date) (number)  
 If no plats are filed, plan will expire  
 On 3-31-04  
 1st plat filed on


### LOCATION MAP



WILMA A. & EDWARD I. SCHULZE  
 EUGENE & CAROLYN LANGNER

70' COLLECTOR STREET  
 BOUNDARY LINE

DANIEL R. STOLTE

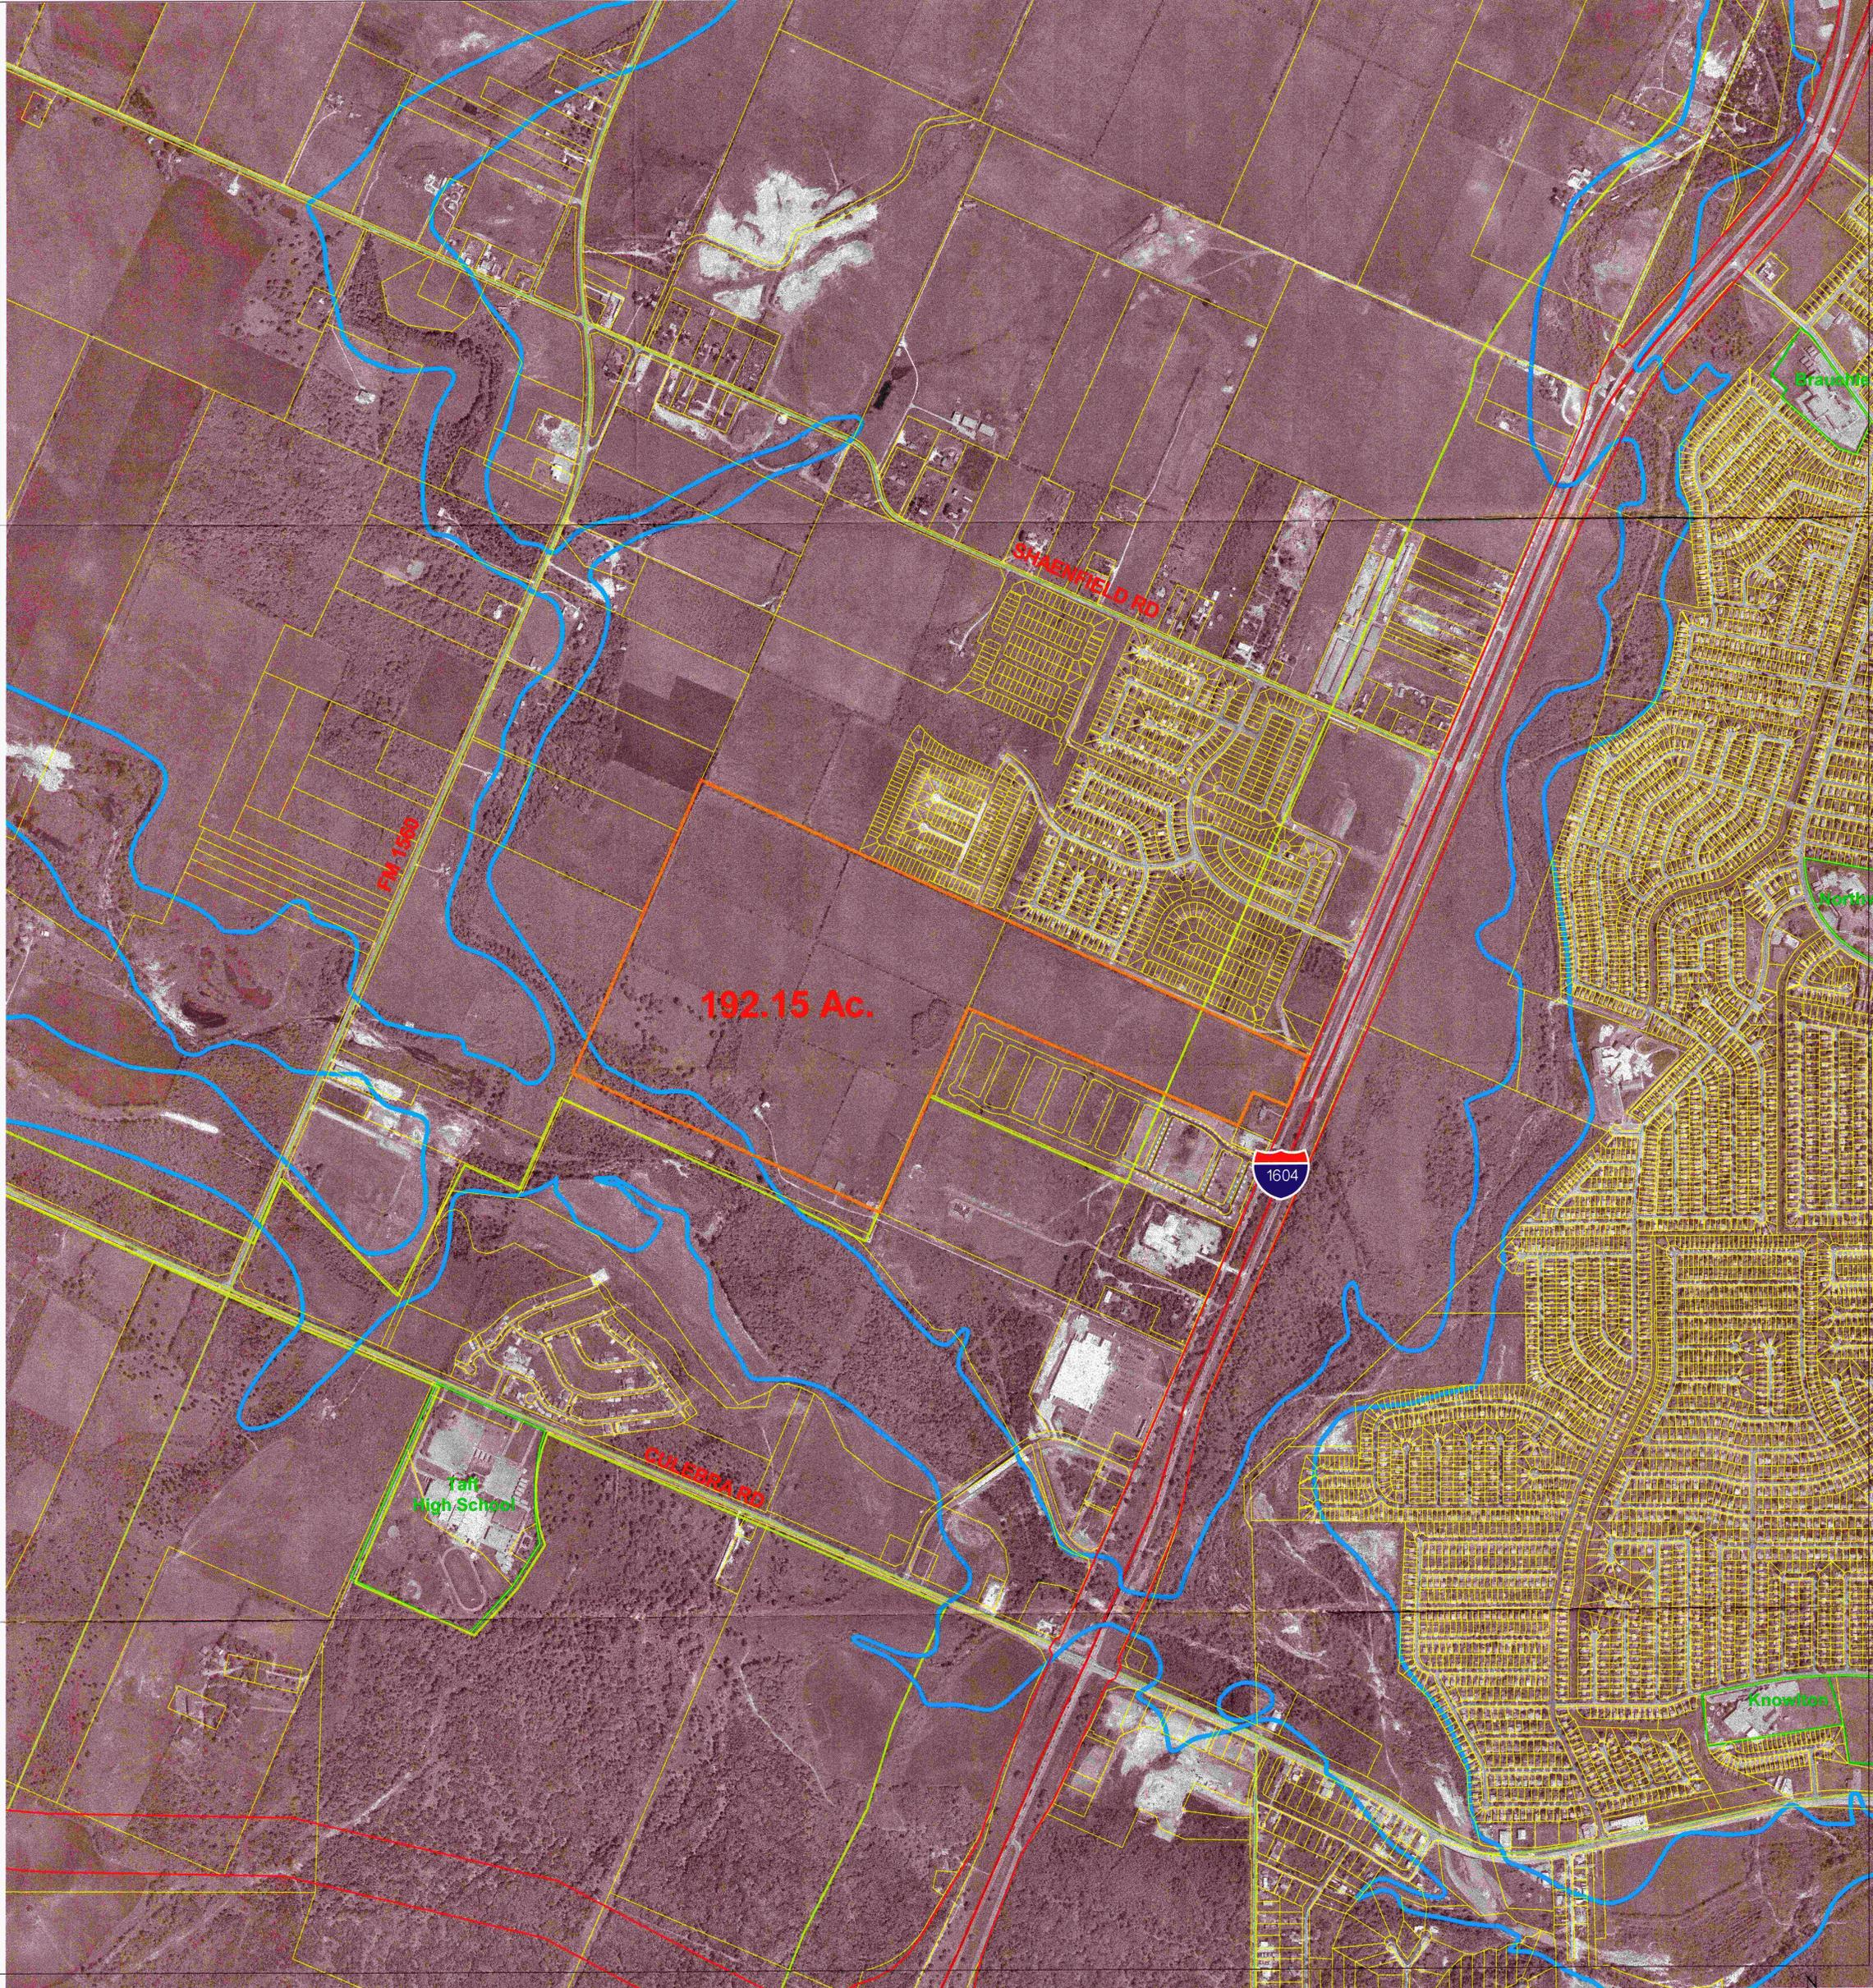

192.15 Ac.

FM 1500

SHENFIELD RD

CULEBRA RD

Taft High School

1604

Travis

North

Knowlton



Subject Property

THE MEADOWS of BRIDGEWOOD



Imagery:2001

File Name:J:\C.Barrientez\POadp\Michael\apr.

Prepared by City of San Antonio Planning Dept. GIS Division

SCALE:1"=500

City of San Antonio

NEW U.D.C.

Master Development Plan and P.U.D.

APPLICATION

CITY OF SAN ANTONIO  
DEPARTMENT OF PUBLIC WORKS  
02 APR 19 AM 7:24



<b>Date Submitted:</b>	<b>Project ID Number:</b>
------------------------	---------------------------

Project Name: THE MEADOWS OF BRIDGEWOOD

Owner/Agent: Home Phone: 210-349-1111 Fax: 210-979-0022

Address: 4800 Fredericksburg Rd., San Antonio, TX Zip code: 78201

Engineer/Surveyor: Carter & Burgess, Inc. Phone: 210-494-0088 Fax: 210-494-4525

Address: 911 Central Parkway North, Suite 425, San Antonio, TX Zip code: 78232

Existing legal Description (PUD Only): N/A

Existing zoning: N/A Proposed zoning: N/A

(PUD Only) Linear feet of street N/A  Private  Gated  Attached  
 Public  Un-Gated  Detached

(PUD Only) Number of lots: N/A divided by acreage: N/A = Density: N/A

(PUD Only) Total open space: N/A divided by total acreage: N/A = Open space N/A %

(PUD Only) Type of gate(guard/mag card/key/transmitter/etc.): N/A

(PUD Only) Construction start date: N/A

(PUD Only) X/Y coordinates at major street entrance: X: N/A Y: N/A

**Site is over/within/includes:**

Edwards Aquifer Recharge Zone:  Yes  No

San Antonio City Limits? Yes  No

Projected # of Phases: Nine (9)

Council District: \_\_\_\_\_ School District NSISD Ferguson map grid: 578 A1

**City of San Antonio**  
**NEW U.D.C.**  
**Master Development Plan and P.U.D.**  
**APPLICATION**  
(Continued)

Is there a previous Master Development Plan (a.k.a.POADP) for this Site?

Name     N/A     No.                     

Is there a corresponding PUD for this site? Name     N/A     No.                     

Plats associated with this Master Development Plan (a.k.a.POADP) or site?


Name     N/A     No.                     

Name                                      No.                     

Name                                      No.                     

Contact Person and authorized representative:

Print Name:     Herb Quiroga    

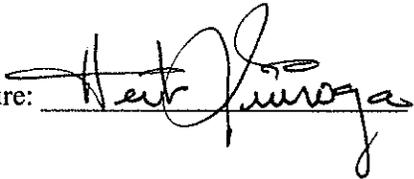Signature: 

Date:                                      Phone:     210-308-1316     Fax:     210-979-0022    

**Master Development Plan and P.U.D.**  
**Technical Review**

- Name of the Master Development Plan or P.U.D. and the subdivision;
- City assigned Plan ID number;
- Name and address of owner of record, developer and engineer;
- The name names of all adjacent property owners as shown on current tax records;
- Certificate of agency or power of attorney if other than owner;
- Signature blocks for the chairperson and secretary (Planning director or assignee);
- (PUD ONLY) Proposed covenants on the property, if any, including a map and legal description of area affected;
- Two points identified by Texas Planes Coordinates;
- Basis of bearing used and a north point;
- Boundary of the development and total acreage encompassed, thereby described and mapped at and appropriate scale;

- (MDP ONLY) topography with maximum contour intervals of two (2) feet;

**City of San Antonio**  
**NEW U.D.C.**  
**Master Development Plan and P.U.D.**  
**Technical Review**  
(Continued)

- (PUD ONLY) Existing topography with maximum contour intervals of two (2) feet, except where existing ground is on a slope of less than five percent (5%) then either one foot contours or spot elevation shall be provided where necessary;
- Date of preparation;
- Graphic and written scale and north arrow;
- A location map at a scale not less than 1"= 2,000 indicating the location and distance in relation to adjacent streets and all surrounding Major Thoroughfares. The location map is to be located in the top left hand corner of the sheet;
- Total area of property;
- All existing easements or right-of-way with street names impacting the development area, their nature and width;
- The approximate location and widths of all proposed public and private streets major thoroughfares, collectors and local B streets within the developments boundaries;
- (PUD ONLY) The location of all proposed uses or zoning classification as applicable and the maximum allowable intensity (residential density or non-residential FAR);
- (MDP ONLY) The location and general nature of proposed uses and proposed intensity (residential density or non-residential FAR)
- (PUD ONLY) Notation of any restrictions required by the City Council in accordance with this Ordinance;
- The location and dimension of all proposed adjacent roadways, whether existing or proposed;
- (PUD ONLY) The location and dimension of all proposed or existing lots.
- The location, dimensions, and area of all parcels of land proposed to be set aside for park or playground use or other public, or for the use of property owners in the proposed subdivision, where applicable.
- A development phasing schedule including the sequence for each phase; approximate size in area of each phase; and proposed phasing of construction of public improvements, recreation and common open space areas.
- The schematic of all existing and proposed streets, as well as proposed access points.
- The schematic location of the pedestrian circulation system including walkways and bicycle paths where applicable.
- (Conservation Subdivisions Only)** A slope analysis of the proposed development site showing slopes for the following percent of existing grades: 0-10%, 21-30%, 31-40%, and slopes exceeding 40%, including a tabulation of the number of acres in each slope percentage.

- A delineation of EARZ, wetlands and floodplains. Conservation Subdivision and PUD Plans shall also delineate Woodlands.
- The location, acreage, category and type of improvements if any for active and passive open space, including greenbelt and active recreation space areas, private recreational areas.

**City of San Antonio**  
**NEW U.D.C.**  
**Master Development Plan and P.U.D.**  
**Technical Review**  
(Continued)

- (PUD ONLY) Tabulation of the number of acres in the proposed development, showing the total number of lots and area of open space for the site including the following:
  - (a) square footage of all buildings and structures
  - (b) for non-residential uses, multi-family dwellings, and any portion of a site located within the EARZ, the approximate location and area of impervious cover.
- A final statement in tabular form which sets forth the following data, when such data is applicable to a given development plan:
  - (a) total number of dwelling units, by development phase.
  - (b) Residential density and units per acre.
  - (c) (PUD Only) Total floor area ratio for each type of use.
  - (d) Total area in passive open space.
  - (e) Total area in active developed recreational open space.
  - (f) Total number of off-street parking and loading spaces.
- Traffic Impact Analysis (section 35-502).
- (PUD Only) Utilities plan.
- (M.D.P. Only) Location of property lines, existing easements, burial grounds, railroad rights-of-way, watercourses; location, width, and names of all existing or platted streets or other public ways within or immediately adjacent to the tract; names of adjacent property owners or subdivision from the latest certified assessment rolls.
- (PUD Only) Lots numbered as approved by the City.
- (PUD Only) Layout shall show where lot setbacks as required.
- Location and size in acres of school sites, as applicable.
- The exterior boundaries as indicated from deeds or other instruments of the development area giving lengths and bearings of the boundary lines, if the proposed development is bounded by a watercourse, a closing meander traverse of that boundary shall be made and shown on the site plan. Where curving boundaries are used, sufficient data to establish the boundary on the ground shall be given; including the curve's radius, central angle and arc length.
- A stormwater management plan (section 35-B119)

**I certify that the Master Development Plan / PUD Plan application and accompanying maps are complete and that the conditions listed on this application have been met.**

Certifying Representative:

Print Name: Herb Quiroga Signature: Herb Quiroga Date: \_\_\_\_\_

If you have any questions please call Michael O. Herrera at 207-7038  
APPLICATION REVISED August 17, 2001