

CITY OF SAN ANTONIO  
**DEVELOPMENT SERVICES DEPARTMENT**

June 10, 2013

Aaron Parenica, P.E.  
Bury & Partners-SA  
922 Isom Road, Suite 100  
San Antonio, Texas, 78216

Re: **Wilderness Oak Center**

**MDP# 003-13**

Dear Mr. Parenica,

The Development Review Committee has evaluated the **Wilderness Oak Center** Master Development Plan (**MDP # 003-13**). Enclosed is an accepted and signed copy of the MDP for your files. However, please note the following conditions:


It will be expected that all of the property depicted in the Master Development Plan including but not limited to floodplains, drainage areas, and open space shall be platted. All platting shall comply with the Unified Development Code (UDC), the City's Master Plan, Major Thoroughfare Plan, and all applicable regulations for the City of San Antonio.

Please note that this action by the committee does not establish any commitment or support for the provision of drainage, utilities, services, or zoning of any type now or in the future by the City of San Antonio. In addition, it is suggested to work closely with the school district, so they can plan for the development accordingly.

The validity for this project shall expire within twenty-four months from the date of acceptance in accordance with UDC §35-412(i)(1). Should you need further assistance, please contact Luz M. Gonzales, Planner at (210) 207-7898.


Sincerely,

John P. Jacks  
Assistant Director

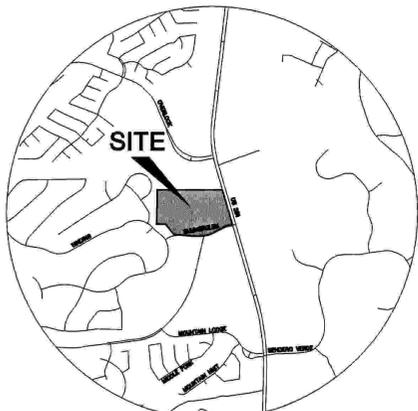

**VICINITY MAP**  
SAN ANTONIO, TX  
SCALE 1"=2000'  
MAPSCO GRID: 451-D8

M.D.P. NO. 003-13  
DATE OF PREPARATION: SEPT. 2012  
REVISED: MARCH 2013

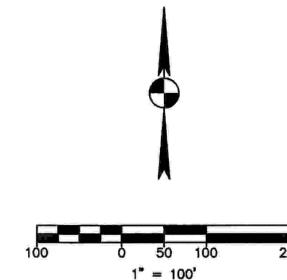


NO.	DATE	REVISION	APPROVAL

**WILDERNESS OAK CENTER**  
**MASTER DEVELOPMENT PLAN**

**U.S. 281 AND SUMMERGLEN WAY**  
**SAN ANTONIO, TEXAS (ETJ)**

PLOTTING SCALE: 1"= 1'  
DATE REVISED: May 28, 2013  
FILE: G:\100010\50770\10001070MDP.dwg  
DRAWN BY: ENW  
DESIGNED BY: SSL  
REVIEWED BY: AKP  
PROJECT NO.: R0100010-50770

SHEET  
**EXH-1**

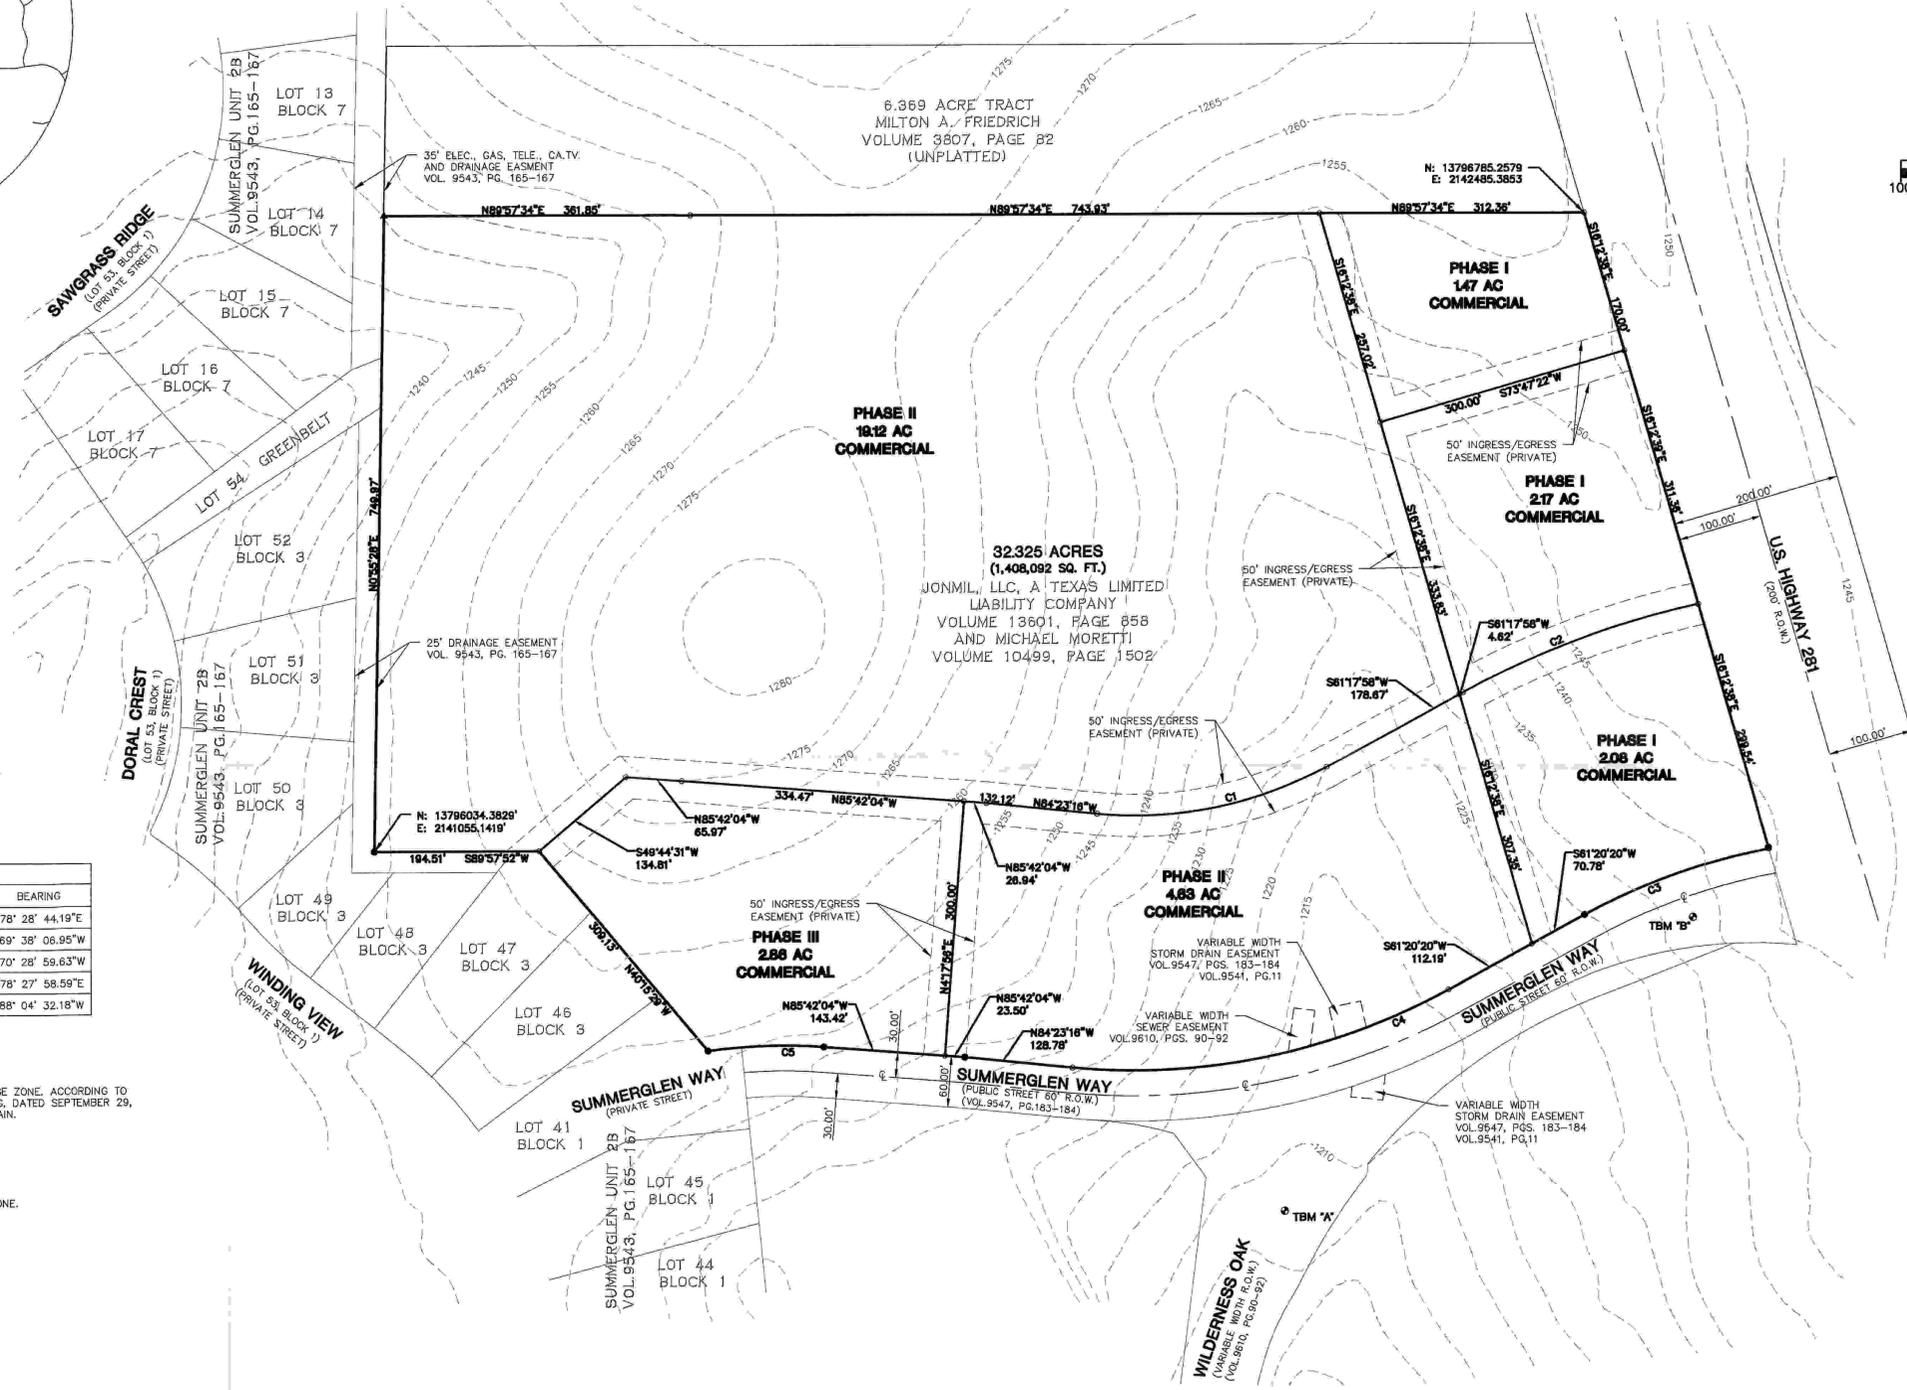

PARCEL CURVE DATA

CURVE #	LENGTH	RADIUS	DELTA	CHORD LENGTH	BEARING
C1	280.79'	469.68'	34°15'17"	276.63	N78° 28' 44.19"E
C2	297.30'	1030.00'	16°32'16"	296.27	S69° 38' 06.95"W
C3	232.31'	730.00'	18°14'02"	231.34	S70° 28' 59.63"W
C4	460.35'	770.00'	34°15'17"	453.52	N78° 27' 58.99"E
C5	137.27'	630.00'	12°29'02"	137.00	S88° 04' 32.18"W

**RECHARGE/FLOODPLAIN NOTE:**  
THIS SITE IS LOCATED WITHIN THE EDWARDS AQUIFER RECHARGE ZONE, ACCORDING TO THE FEMA FLOOD INSURANCE RATE MAP NUMBER 48029C0140G, DATED SEPTEMBER 29, 2010, THIS SITE IS NOT WITHIN THE FEMA 100-YEAR FLOODPLAIN.

**BEARING BASIS NOTE:**  
THE BASIS OF BEARING OF THE SURVEY SHOWN HEREON IS REFERENCED TO THE NAD 83 HORIZONTAL CONTROL DATUM TEXAS STATE PLANE COORDINATE SYSTEM, SOUTH CENTRAL ZONE. TOPOGRAPHY DATA SHOWN IS FROM BEXAR COUNTY 2-FOOT AERIAL CONTOUR DATA.

**DEVELOPER:** HEB GROCERY COMPANY, LP  
646 S. MAIN  
SAN ANTONIO, TEXAS 78204  
(210) 938-8405

**OWNER:** HEB GROCERY COMPANY, LP  
646 S. MAIN  
SAN ANTONIO, TEXAS 78204  
(210) 938-8405

**CIVIL ENGINEER/DESIGNER:** BURY + PARTNERS, INC.  
922 ISOM ROAD, STE. 100  
SAN ANTONIO, TEXAS 78216  
(210) 525-9090 PHONE  
ATTN: AARON K. PARENICA, P.E.

**LEGAL:** A 32.325 ACRE (1,408,092 SQ. FT.) TRACT OF LAND BEING 26.395 ACRES (1,149,790 SQ. FT.) SITUATED IN THE BEATY SEALE & FORWOOD SURVEY NO.1, ABSTRACT 113, COUNTY BLOCK 4926, IN BEXAR COUNTY, TEXAS, AND BEING THE SAME 26.38 ACRE TRACT CONVEYED TO JONMIL, L.L.C. A TEXAS LIMITED LIABILITY COMPANY, DATED JULY 18, 2008, IN VOLUME 13601, PAGE 858 OFFICIAL PUBLIC RECORDS OF BEXAR COUNTY, TEXAS AND 5.930 ACRES (258,302 SQ. FT.) SITUATED IN THE BEATY SEALE & FORWOOD SURVEY NO.1, ABSTRACT 113, COUNTY BLOCK 4926, IN BEXAR COUNTY, TEXAS, AND BEING THE SAME 5.931 ACRE TRACT CONVEYED TO MICHAEL MORETTI, DATED DECEMBER 30, 2003, IN VOLUME 10499, PAGE 1502 OFFICIAL PUBLIC RECORDS OF BEXAR COUNTY, TEXAS.

**SIDEWALK NOTE:**  
DEVELOPMENT OF THIS PROPERTY SHALL COMPLY WITH SECTION 35-506(c) OF THE CITY OF SAN ANTONIO UDC RELATED TO THE CONSTRUCTION OF NEW SIDEWALKS.

LAND USE RATIO AND DENSITY TABLE

APPROXIMATE LAND USE	ACRES	MAX. UNITS	DENSITY (UNITS/AC.)
COMMERCIAL	32.33	N/A	-
MDP GROSS TOTAL	32.33		

**PHASING OF DEVELOPMENT:**  
PHASE I - COMMERCIAL (5.72 AC)  
PHASE II - COMMERCIAL (23.75 AC)  
PHASE III - COMMERCIAL (2.86 AC)

Date: May 13, 2013, 08:42AM User: ak\_parenica File: G:\100010\50770\10001070MDP.dwg

DEVELOPMENT SERVICES  
RECEIVED

14:08





DEVELOPMENT SERVICES  
RECEIVED  
File #: 003-13  
2013 MAR -1 PM 4:07

# City of San Antonio

## Development Services

### Master Plan Review

### APPLICATION



In addition to this form, a complete application packet for all plans (excluding proposals to amend an already accepted plan) must include: a Completeness Review Form, 20-folded plan copies with Request for Review Form attached to each copy, a digital file, an 8 1/2 by 11 inch reduced copy, 2-Storm Water Management Plans, 4-Traffic Impact Analyses, MDP/PUD review fee, TIA review fee, and a Park review fee. **Incomplete proposals will not be considered for review.**

**Master Plan Application Type (check one):**

<input checked="" type="checkbox"/> Master Development Plan (MDP) <input type="checkbox"/> Master Development Plan Amendment <input type="checkbox"/> Major <input type="checkbox"/> Minor <input type="checkbox"/> MDP/ P.U.D. Plan (combination) <input type="checkbox"/> Flexible Development Plan (FDP) <input type="checkbox"/> Urban Development (UD) <input type="checkbox"/> Farm and Ranch (FR) <input type="checkbox"/> Rural Development (RD) <input type="checkbox"/> Mixed Light Industrial (MI-1) <input type="checkbox"/> Mixed Heavy Industrial (MI-2) <input type="checkbox"/> Form Based Zone District (FBZD)	<input type="checkbox"/> Planned Unit Development (PUD) <input type="checkbox"/> Planned Unit Development Amendment <input type="checkbox"/> Major <input type="checkbox"/> Minor <input type="checkbox"/> Mixed Use District (MXD) <input type="checkbox"/> Traditional Neighborhood Development (TND) <input type="checkbox"/> Master Planned Community District (MPCD) <input type="checkbox"/> Military Airport Overlay Zone (MAOZ) <input type="checkbox"/> Manufactured Home Park Plan (MHPP) <input type="checkbox"/> Alternative Pedestrian Plan (APP)
---	--

**Applicant Contact Information:**

Project Name: <u>Wilderness Oak Center MDP</u>			
Owner/Agent: <u>Todd Piland</u>		E-mail: _____	
Address: <u>646 S. Main, San Antonio, Texas</u>		Zip code: <u>78204</u>	Phone: _____
Contact Person Name: <u>Aaron K. Parenica, P.E.</u>		E-mail: <u>aparenica@burypartners.com</u>	
Company: <u>Bury + Partners</u>		Relationship to Owner: <u>Civil Engineer</u>	
Address: <u>922 Isom Road, Ste. 100, San Antonio, TX</u>		Zip code: <u>78216</u>	Phone: <u>210-525-9090</u>

**Plan Proposal:**

Total number of lots: <u>6 or more</u>	Total acreage: <u>32.325</u>
Existing zoning: <u>OCL</u>	Proposed zoning: <u>NA</u>
Density (dwelling units per acre): <u>NA</u>	Typical residential lot size: <u>N/A</u>
Number of dwelling units per phase:	
Phase: _____ Dwelling units: <u>N/A</u>	Phase: _____ Dwelling units: <u>N/A</u>
Phase: _____ Dwelling units: _____	Phase: _____ Dwelling units: _____
Phase: _____ Dwelling units: _____	Phase: _____ Dwelling units: _____

*Complete this subsection for PUD Plans only: N/A*

<input type="checkbox"/> Private street(s), linear feet of street: _____	<input type="checkbox"/> Public street(s), linear feet of street: _____
Total open space: _____ Percent open space (total open space divided by total acreage): _____ %	
<input type="checkbox"/> Gated <input type="checkbox"/> Un-Gated    If gated, type of gate (guard/mag card/key/transmitter/etc.): _____	
Construction start date: _____	
X/Y coordinates at major street entrance(s):    X: _____    Y: _____	

**For City Use Only**

<b>Intake Date:</b> _____	<b>Intake By:</b> _____
---------------------------	-------------------------



City of San Antonio  
Development Services  
Master Plan Review Application


DEVELOPMENT SERVICES  
RECEIVED

File #: \_\_\_\_\_

2013 MAR 1 PM 4:08

**Owner or Authorized Representative:**

I, the undersigned, hereby certify that this application and all sketches and data and matter attached to and made a part of said application are honest and true to the best of my knowledge and belief. Further, I understand my continuing obligation to notify the Development Services Director in writing of the inaccuracy of any statement or representation which was incorrect when made or which becomes incorrect by virtue of changed circumstances. Finally, I understand that by signing this application that I am giving the City or agent thereof the authority to duplicate, disseminate and reproduce any and all items submitted as part of this request, whether copyrighted or not.

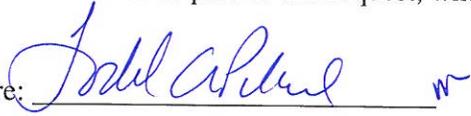Print Name: Todd Piland Signature: 

Date: 2.22.13 Phone: 210-938-8000 Fax: 210-938-8877

E-mail: \_\_\_\_\_

If you have any questions, please contact any of the following Master Development Plan team members:

<p>Melissa Ramirez Planning Manager (210) 207-7038 <a href="mailto:Melissa.Ramirez@sanantonio.gov">Melissa.Ramirez@sanantonio.gov</a></p>	<p>Elizabeth Carol Senior Management Analyst (210) 207-7893 <a href="mailto:Elizabeth.Carol@sanantonio.gov">Elizabeth.Carol@sanantonio.gov</a></p>
<p>Richard Carrizales Planner (210) 207-8050 <a href="mailto:Richard.Carrizales@sanantonio.gov">Richard.Carrizales@sanantonio.gov</a></p>	<p>Larry Odis Planner (210) 207-0210 <a href="mailto:Larry.Odis@sanantonio.gov">Larry.Odis@sanantonio.gov</a></p>
<p>Donna Camacho Planner (210) 207-5016 <a href="mailto:Donna.Camacho@sanantonio.gov">Donna.Camacho@sanantonio.gov</a></p>	<p>Luz Gonzales Planner (210)207-7898 <a href="mailto:Luz.Gonzales@sanantonio.gov">Luz.Gonzales@sanantonio.gov</a></p>
<p>Rudy Munoz Planner (210) 207-5014 <a href="mailto:Rudy.Munoz@sanantonio.gov">Rudy.Munoz@sanantonio.gov</a></p>	

DEVELOPMENT SERVICES  
RECEIVED

City of San Antonio

Development Services

DEVELOPMENT SERVICES  
RECEIVED

2013 JAN -7 AM 10:10

Master Plan Review Application

2012 NOV 20 AM 11:48

## APPENDIX A: APPLICATION CHECKLIST

### Submittal Requirements:

The following are required for FDP, MDP, MXD, MPCD, PUD and TND applications (UDC §35-207, -310.15, -345, -B101, -B109, -B113):

#### GENERAL:

- Name of the Master Development Plan or PUD and the subdivision;
- City assigned Plan ID number;
- Name and address of owner of record, developer and engineer;
- The name(s) of all adjacent property owner(s) as shown on current tax records;
- Certificate of agency or power of attorney if other than owner; N/A
- Signature blocks for the chairperson and secretary (Development Services Director or assignee).
- Tree stand delineation exhibit and review fee; tree affidavit not required (Not required for PUD applications);
- Topographic contour lines no greater than ten (10) feet (PUD applications require two foot intervals);
- Location of property lines, existing easements, cemeteries and/or historic graves, railroad rights-of-way, watercourses; location, width, and names of all existing or platted streets or other public ways within or immediately adjacent to the tract; names of adjacent property owners from the latest certified assessment rolls. Cemeteries and/or historic graves should shown as historic preservation areas or lots. (Not required for PUD applications);

#### LOCATION:

- Two points identified by Texas Planes Coordinates;
- Basis of bearings used and a north point;
- Boundary of the development and total acreage encompassed, thereby described and mapped at an appropriate scale;
- Date of preparation;
- Graphic and written scale and north arrow;
- A location map at a scale not less than 1"= 2,000' indicating the location and distance in relation to adjacent streets and all surrounding Major Thoroughfares. The location map is to be located in the top left hand corner of the sheet;
- All existing easements or right-of-way with street names impacting the development area, their nature and width.

#### TRAFFIC AND CIRCULATION:

- The location and dimensions of all existing streets and access points provided to the site from adjacent roadways. Locations and dimensions of all proposed public and private streets including major thoroughfares, collectors and local B streets within the development's boundaries if over 100 acres. If 100 acres or less, all streets shall be shown;
- The schematic (typical section) of all existing and proposed streets, as well as proposed access points;
- The schematic location of the pedestrian circulation system including walkways and bicycle paths where applicable (sidewalks may meander from the location shown in typical sections to create greater distances from the curb to the sidewalk);
- Traffic Impact Analysis (UDC §35-502).

#### LOTS, PHASING AND USES:

- The location and dimensions of all proposed or existing lots;
- A development phasing schedule including the sequence for each phase; approximate size in area of each phase; and proposed phasing of construction of public improvements, recreation and common open space areas;
- A delineation of EARZ, wetlands and floodplains;
- The location, dimensions, and area of all parcels of land proposed to be set aside for park or playground use or other public, or for the use of property owners in the proposed subdivision, where applicable;
- The location, acreage, category and type of improvements if any for active and passive open space, including greenbelt and active recreation space areas and private recreational areas;
- A final statement in tabular form which sets forth the following data, when such data is applicable to a given development plan:
  - (a) Total number of lots;

DEVELOPMENT SERVICES  
RECEIVED  
2013 JAN -7 AM 10:10

City of San Antonio  
Development Services  
Master Plan Review Application

DEVELOPMENT SERVICES  
RECEIVED

2012 NOV 20 AM 11:48

- (b) Total area of open space;
- (c) Total number of dwelling units, by development phase;
- (d) Residential density and units per acre;
- (e) Total area of property.

- Location and size in acres of school sites, as applicable; N/A
- The exterior boundaries as indicated from deeds or other instruments of the development area giving lengths and bearings of the boundary lines. If the proposed development is bounded by a watercourse, a closing meander traverse of that boundary shall be made and shown on the site plan. Where curving boundaries are used, sufficient data to establish the boundary on the ground shall be given; including the curve's radius, central angle and arc length.
- The location and general nature of proposed uses and proposed intensity (residential density or non-residential floor area ratio) (Not required for PUD applications);

**STORM WATER MANAGEMENT:**

- Storm water management plan (UDC §35-B119).

*The following additional items are required for PUD Plan and FDP applications only(UDC §35-310.15, -B101, -B113):* N/A

- Existing topography with maximum contour intervals of two (2) feet, except where existing ground is on a slope of less than five percent (5%) then either one foot contours or spot elevation shall be provided where necessary;
- Proposed covenants on the property, if any, including a map and legal description of area affected;
- Proposed land uses and zoning classifications by location, type, density and size to include residential density and non-residential floor area ratio (FAR);
- Notation of any restrictions required by the City Council in accordance with the PUD ordinance;
- Tabulation showing the following:
  - (a) Total acreage;
  - (b) Total number of lots;
  - (c) Square footage of all buildings and structures;
  - (d) The approximate location and area of impervious cover of non-residential uses, multi-family dwellings, and any portion of a site located within the EARZ;
  - (e) Square footage of all paved or otherwise hard surfaced streets, parking facilities, including curb and gutters, walks, loading areas, and asphalt or concrete aprons for solid waster containers, signs or outdoor mechanical equipment;
  - (f) Total floor area ratio (FAR) for each type of non-residential use;
  - (g) Total area of passive open space;
  - (h) Total area of active developed recreational open space;
  - (i) Total number of off-street parking and loading spaces.
- The approximate location and area of impervious cover of non-residential uses, multi-family dwellings, and any portion of a site located within the EARZ;
- Location and dimensions of public and/or private streets, parking areas, access control stations, and clear vision areas;
- Identification of common open space areas and/or the percentage of each lot which is to be reserved as open space, plus the calculations used to determine the required percentages;
- Staging plan if PUD is to be developed in more than one phase;
- Utilities plan;
- Lots numbered as approved by the City;
- Perimeter setbacks as required;
- Major physical features such as easements, streams, floodplains and significant stands of trees as indicated in the most recent city-maintained aerials;
- Delineation of woodlands;
- List of names and addresses of all owners of all property lying within 200 feet of the boundaries of the PUD, and a map showing the PUD site and all properties within a 200 foot radius. Fee in lieu of may be provided in accordance with Appendix C;

DEVELOPMENT SERVICES  
RECEIVED

2013 JAN -7 AM 10:11

City of San Antonio  
Development Services  
Master Plan Review Application

DEVELOPMENT SERVICES  
RECEIVED

2012 NOV 20 AM 11:40

- Identification of all common elements/amenities to be built out in the future including but not limited to tennis courts, pools, pavilions, walking trails, etc.;
- Provisions for maintenance funding.

*MDP, FDP and PUD Plan Applications using the Conservation Subdivision Use Pattern also require (UDC §35-B101):* N/A

- Delineation of woodlands;
- A slope analysis of the proposed development site, showing slopes for the following percent of existing grades: 0-10%, 11%-20%, 21-30%, 31-40%, and slopes exceeding 40%, including a tabulation of the number of acres in each slope percentage;
- Historic, archaeological or cultural resources to be credited as conservation areas.

*Applications for MPCD also require (UDC §35-345):* N/A

- Site plan to include proposed land uses by location, type (single-family, multi-family, office or commercial), density and size. Where single-family uses are designated, minimum lot size shall be included and major physical features such as easements, streams, flood plains, and significant vegetation shall be noted.

*Applications for FDP also require a site plan that shows the following information (UDC §35-310.15):* N/A

- Land Use: location, acreage, notation of restrictions based on use-type;
- Circulation: Street type and location must be indicated. Rights of way and pavement cross sections must be provided that indicate travel lane width, bike lane, and on-street parking within pavement width, and vegetation and sidewalk widths within remaining rights of way. Parking location and pedestrian walkways to commercial buildings must be indicated;
- Block lengths must be indicated on plan;
- Vegetative buffers and building setbacks shall be indicated or annotated on the plan.

*Applications for Pedestrian Plan require (UDC §35-506):* N/A

- Location and arrangement of all-weather walkways;
- Phasing or time schedule for the construction of walkways.

*Applications for MAOZ require (UDC §35-334, -B110):* N/A

- Site size, location information, and adjacent land uses;
- Dimensioned layout, with the location, size, and height of all buildings and structures;
- Floor area ratio of each lot;
- The location and size of all above and below ground storage containers for flammable and combustible materials;
- Size and location of all vehicular access points, streets, and parking areas;
- Major physical features such as creeks, topography, and easements;
- Diagrams indicating the location, dimensions, and angles of any or other reflective surfaces proposed in the development design;
- Staging plan if appropriate.

*Applications for MHPP required (UDC §35-B108):* N/A

- A plan and typical section of streets, sidewalks, crosswalks, slabs, patios, if any, and details on sewer and water sections;
- The name of the developer;
- The name of the record owner of the land involved;
- The legal description of the land being developed, with an identification number assigned to each manufactured home site;
- The tract boundary lines;

City of San Antonio  
Development Services

DEVELOPMENT SERVICES  
RECEIVED

Master Plan Review Application 2012 NOV 20 AM 11:48

2013 JAN -7 AM 10:11

- The scale; north arrow and date;
- The final contour data to show drainage of the site of the proposed manufactured home park. If the average grade of the site is five (5) percent or less, the maximum contour interval shall be two (2) feet. If the average grade of the site is greater than five (5) percent, the contour interval may be increased to five (5) feet;
- The source of water supply and layout of the water system, including locations of standard fire hydrants;
- The method of sewage disposal and the layout of the sewer system;
- The name of the manufactured home park and the legal description of property;
- The location and dimensions of all streets, easements, and other rights-of-way
- Typical space dimensions and the locations of park facilities shall be shown;
- The front building setback lines on all manufactured home stands and other sites and side yard setback lines at street intersections and cross-walkways;
- A location diagram.

- Habitat Compliance Form (signed original) & Aerial photo – both items will require an original to be submitted & digital file (PDF) do not email.