


NOTE: THE LOCATION OF THE SIDEWALK WILL VARY WITHIN THE PARKWAY BETWEEN THE BACK OF CURB AND THE EDGE OF THE PARKWAY. THE SIDEWALK WILL MEANDER IN AN EFFORT TO SAVE TREES AND PRESERVE THE NATURAL BEAUTY OF THE LANDSCAPE.

NOTE: SIDEWALKS WILL BE PROVIDED WITHIN THE INDIVIDUAL RESIDENTIAL TRACTS/PARCELS IN ACCORDANCE WITH THE CITY OF SAN ANTONIO UNIFIED DEVELOPMENT CODE OR A VARIANCE WILL BE REQUESTED AT THE TIME OF PLATTING.

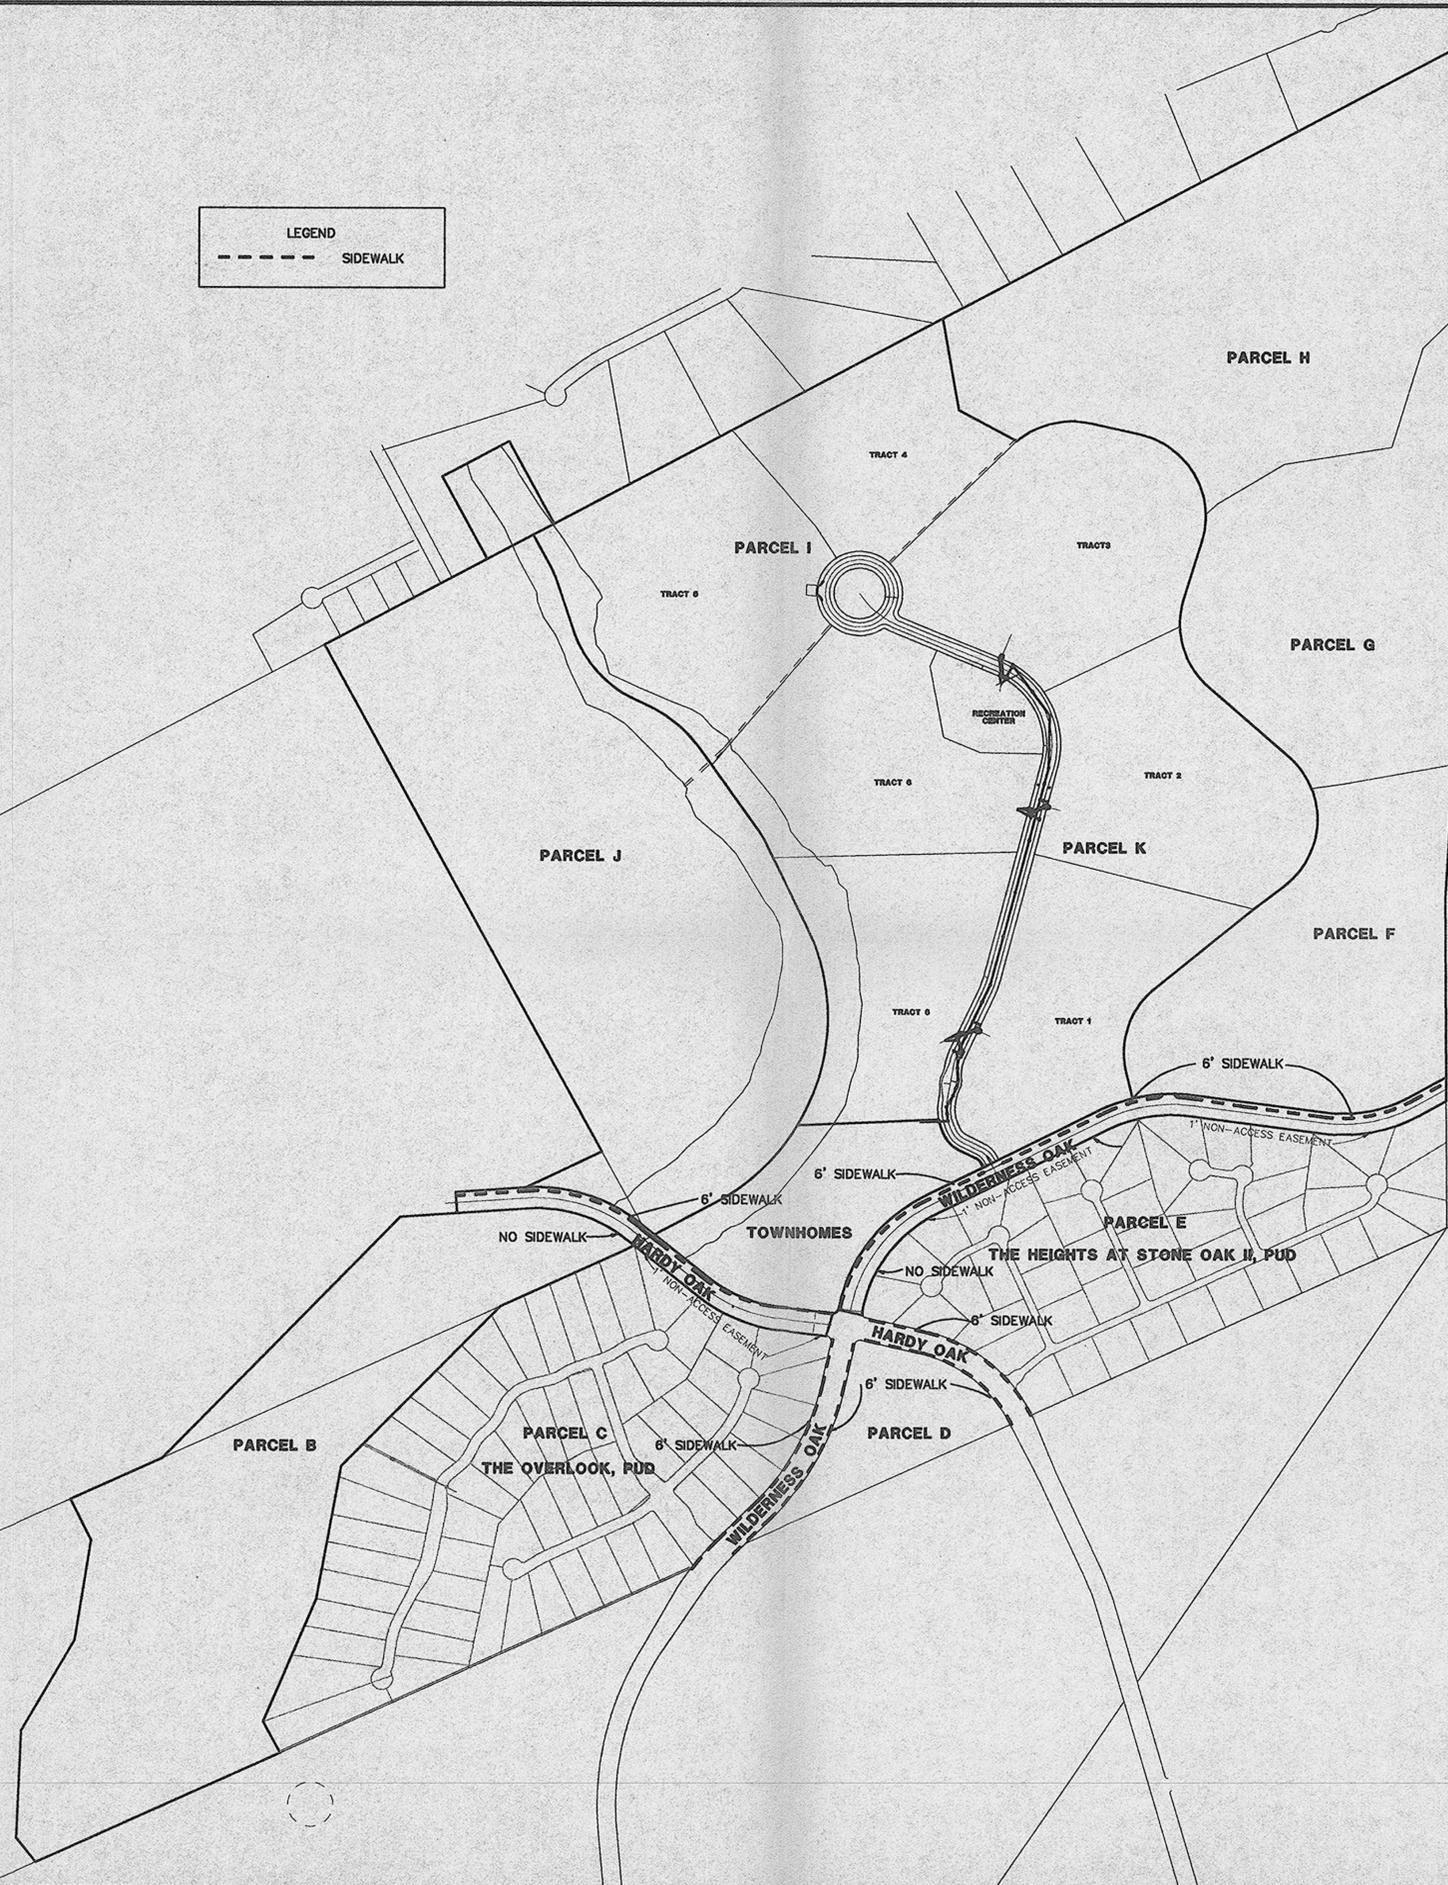

JOB No. **97708**

**HALLENBERGER ENGINEERING, L.C.**  
 ENGINEERS  
 PLANNERS  
 SURVEYORS  
 11322 SIR WINSTON  
 SAN ANTONIO, TEXAS  
 (210) 349-8571  
 78216

DATE: JUNE 11, 1997  
 DESIGNED BY: J.A.M.  
 DRAWN BY: J.A.M.  
 CHECKED BY: F.J.M.  
 SCALE: 1" = 400'  
 FILE NAME: 7708PED.DWG  
 SUPPORT: P: 97708

NO.	DATE	DESCRIPTION	BY
1	8-29-97	REVISED 4' SIDEWALK	SEA
2	8-6-97	NOTED 1' NON-ACCESS EASEMENTS	SEA
3	8-6-97	ADDED SIDEWALK DETAIL	SEA
4	7-28-97	ADDED SIDEWALK NOTE	SEA

**PEDESTRIAN CIRCULATION PLAN FOR THE HEIGHTS AT STONE OAK II**

97P-01

**APPROVED**  
 CITY OF SAN ANTONIO

*Maria K. Gutma*  
 CHAIR - PLANNING COM. DATE 4-97

*Bill Nelson*  
 DIRECTOR OF PLANNING DATE 9/97