



City of San Antonio, Texas
Planning and Development Services Department

RECEIVED
08 NOV 26 AM 8:46

LAND DEVELOPMENT
SERVICES DIVISION

November 18, 2008

Perry, Caragonne & Associates
724 N. St. Mary's
San Antonio, TX 78205

RE: Campus South #22

To Whom It May Concern:

The Planned Unit Development Plan (PUD), Campus South #22, has failed to comply with Sec. 35-2110. **Time limit UDC:**


An approved PUD plan shall remain valid for a period of three (3) years from the date of the last recorded plat or the date of planning commission approval if no plats are recorded. Time extensions for up to two (2) years may be granted by the planning commission if it finds that additional time is warranted. Failure to initiate development within the approved time period shall void the PUD plan and no building permits or utility connections shall be issued until a new or revised plan has been resubmitted and approved by the commission.

This PUD has been deemed invalid. The PUD will be scanned and archived with the Department's permanent files. If you feel this is in error, an appeal in writing may be filed within thirty days of receipt of this notice.

If you have any questions regarding this matter, contact Melissa Ramirez at (210) 207-7038.


Sincerely,

Fernando J. Deleón, P.E.
Assistant Director,
Planning and Development Services Department
Land Development Division

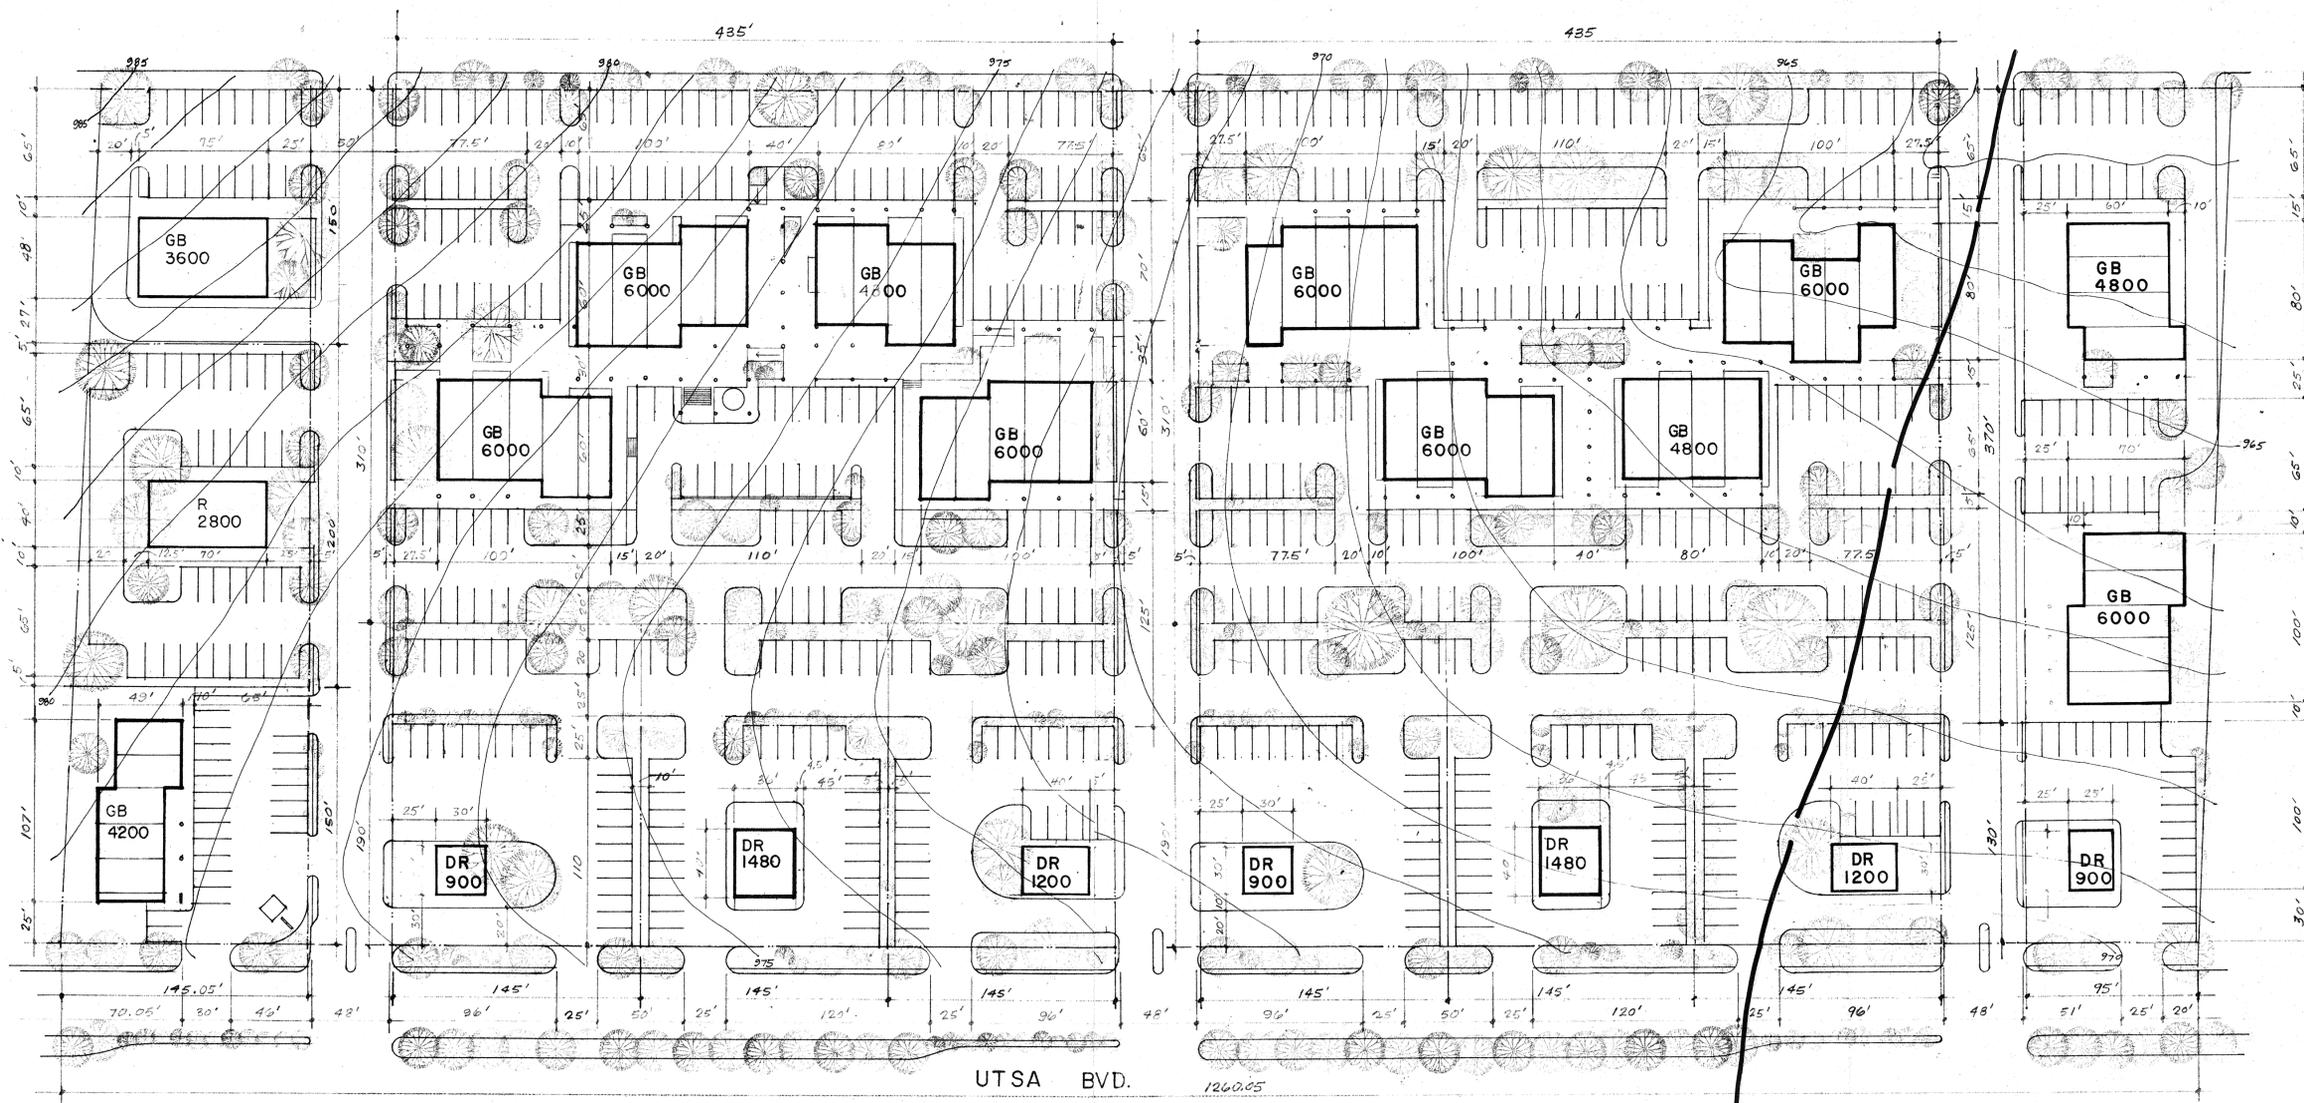

UTSA BVD.

Campus South Site Plan a planned unit development
 Peery, Caragonne + Associates Architects and Planners 724 N. St. Mary's 78205
 9-1-75

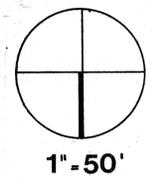

LEGEND
 GB GENERAL BUSINESS
 R RESTAURANT
 DR DRIVE IN RESTAURANT

APPROVED PLANNED UNIT DEVELOPMENT
 Planning & Zoning Commission
 City of San Antonio
 Date: 12/2/76 Chairman: [Signature]
 DATE: 12/2/76 SECRETARY: [Signature]