


74550

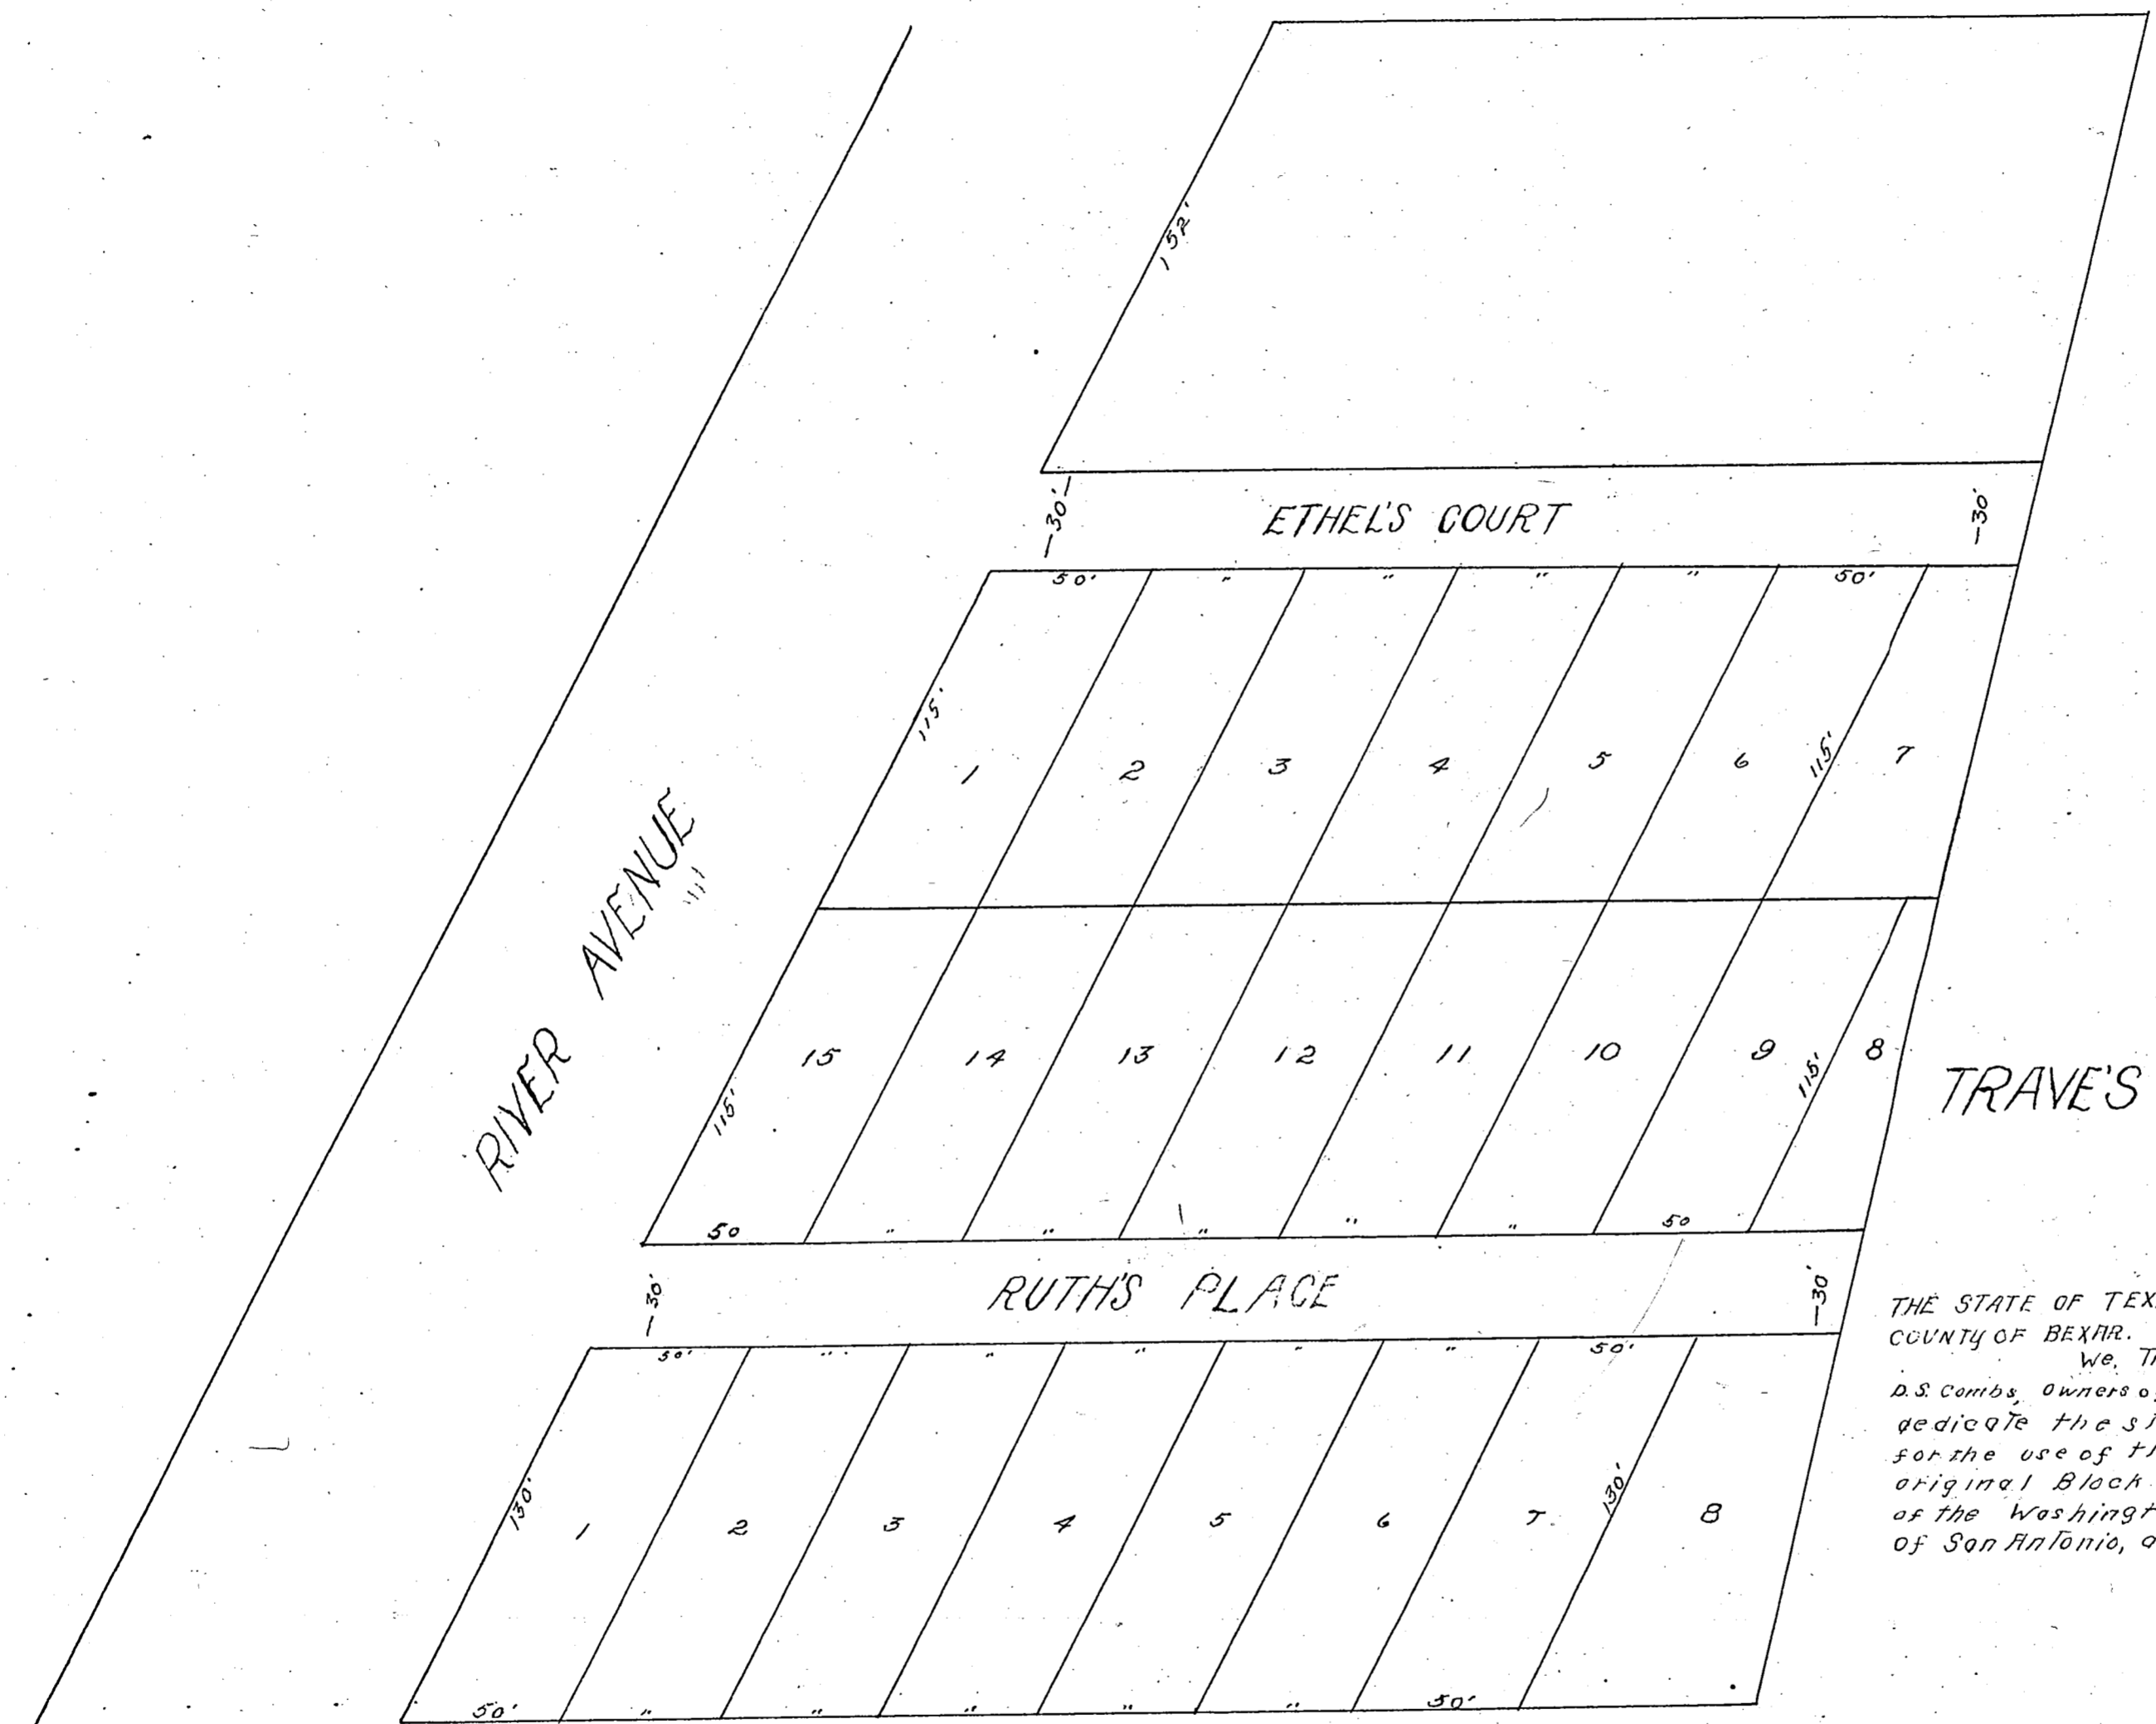

Scale - 1-inch = 50 feet

TRAVE'S LITTLE ADDITION

THE STATE OF TEXAS
 COUNTY OF BEXAR.
 We, Travis F. Jones and wife, Kate Jones, and D.S. Combs, owners of the above subdivision, do hereby dedicate the streets on the plat above described for the use of the public. This is out of original Block 49, District 2 - now Block 1043, of the Washington Heights Addition to the City of San Antonio, and located on River Avenue.

Travis F. Jones
 Kate Jones
 D. S. Combs

Sworn to and subscribed before me, this ^{the} 30th day of June, A. D. 1915

(Seal) C. A. Young, Notary Public in and for Bexar Co. Texas.

Filed for record July 1, 1915 at 9:10 o'clock A.M.
 Recorded July 7, 1915 at 2:00 o'clock P.M.
 Frank H. Newton, County Clerk, Bexar County Texas.
 A. H. Coates, Deputy.