

- 34056 -

QUEENSBORO PLACE

The Subdivision with Merit

B. G. Irish

313 Navarro St.



San Antonio

1911

Texas

J. L. Webber, Civil Engineer

Scale 1"=100'

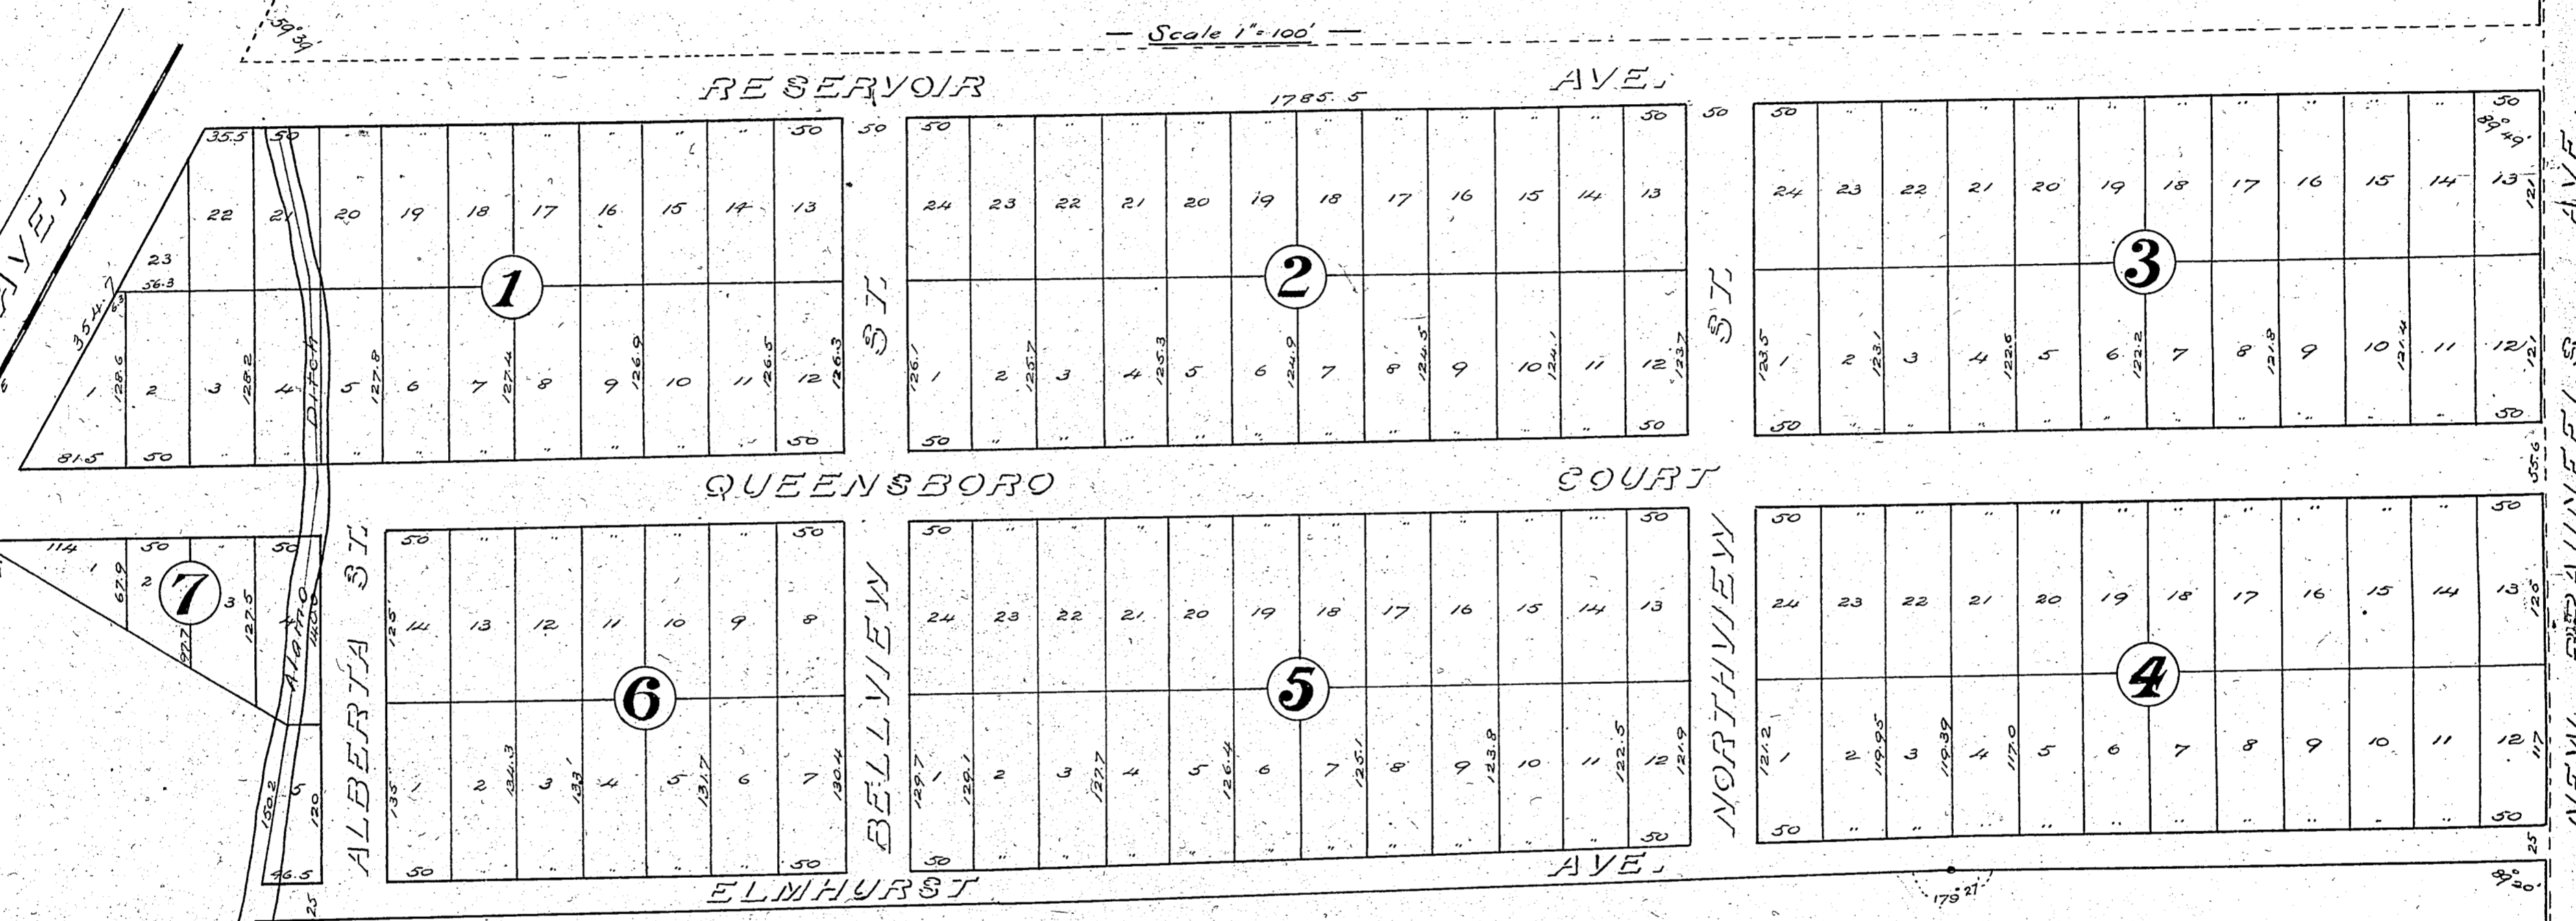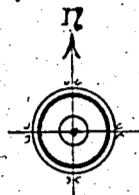

I, J. L. Webber, Civil Engineer of San Antonio Texas, do hereby certify that I have made a careful survey of Lots 20 & 21 as subdivided and shown on above plat, and that the measurements and angles are correctly given. Witness my hand at San Antonio, this 16th day of Oct. A.D. 1911.

J. L. Webber, C.E.

The State of Texas Know all Men by these presents, that I, B. G. Irish, the owner of Surveys Lots 20 & 21, in Range 2, Dist. 1, Also a parcel of ground lying west of said surveys, between Clamo Ditch and River Ave. to be known as "Queensboro Place" a subdivision to the City of San Antonio, Texas, have laid out and platted the same as shown and described, and herewith dedicate the streets for the free use and behoof of the public. Witness my hand this 20th day of Oct. A.D. 1911.

B. G. Irish

Filed July 5th, 1912 at 2:45 o'clock P.M. Recorded July 6th, 1912 at 3 o'clock P.M.
 Frank R. Newton, County Clerk, Bexar County, Texas. By O. H. Coates, Deputy.

The State of Texas Before me, the undersigned, a Notary Public County of Bexar in and for said County and State, on this day personally appeared B. G. Irish, known to me to be the person whose name is subscribed to the foregoing plat and dedication, and acknowledged to me that he executed the same for the purposes and consideration therein expressed. Given under my hand and seal of office this day of June 25, A.D. 1912.

Seal.

J. F. Blackwell
 Notary Public, Bexar County Texas.