


HILL TOP TERRACES

SAN ANTONIO, TEXAS.

Scale: 1" = 100' Ft.

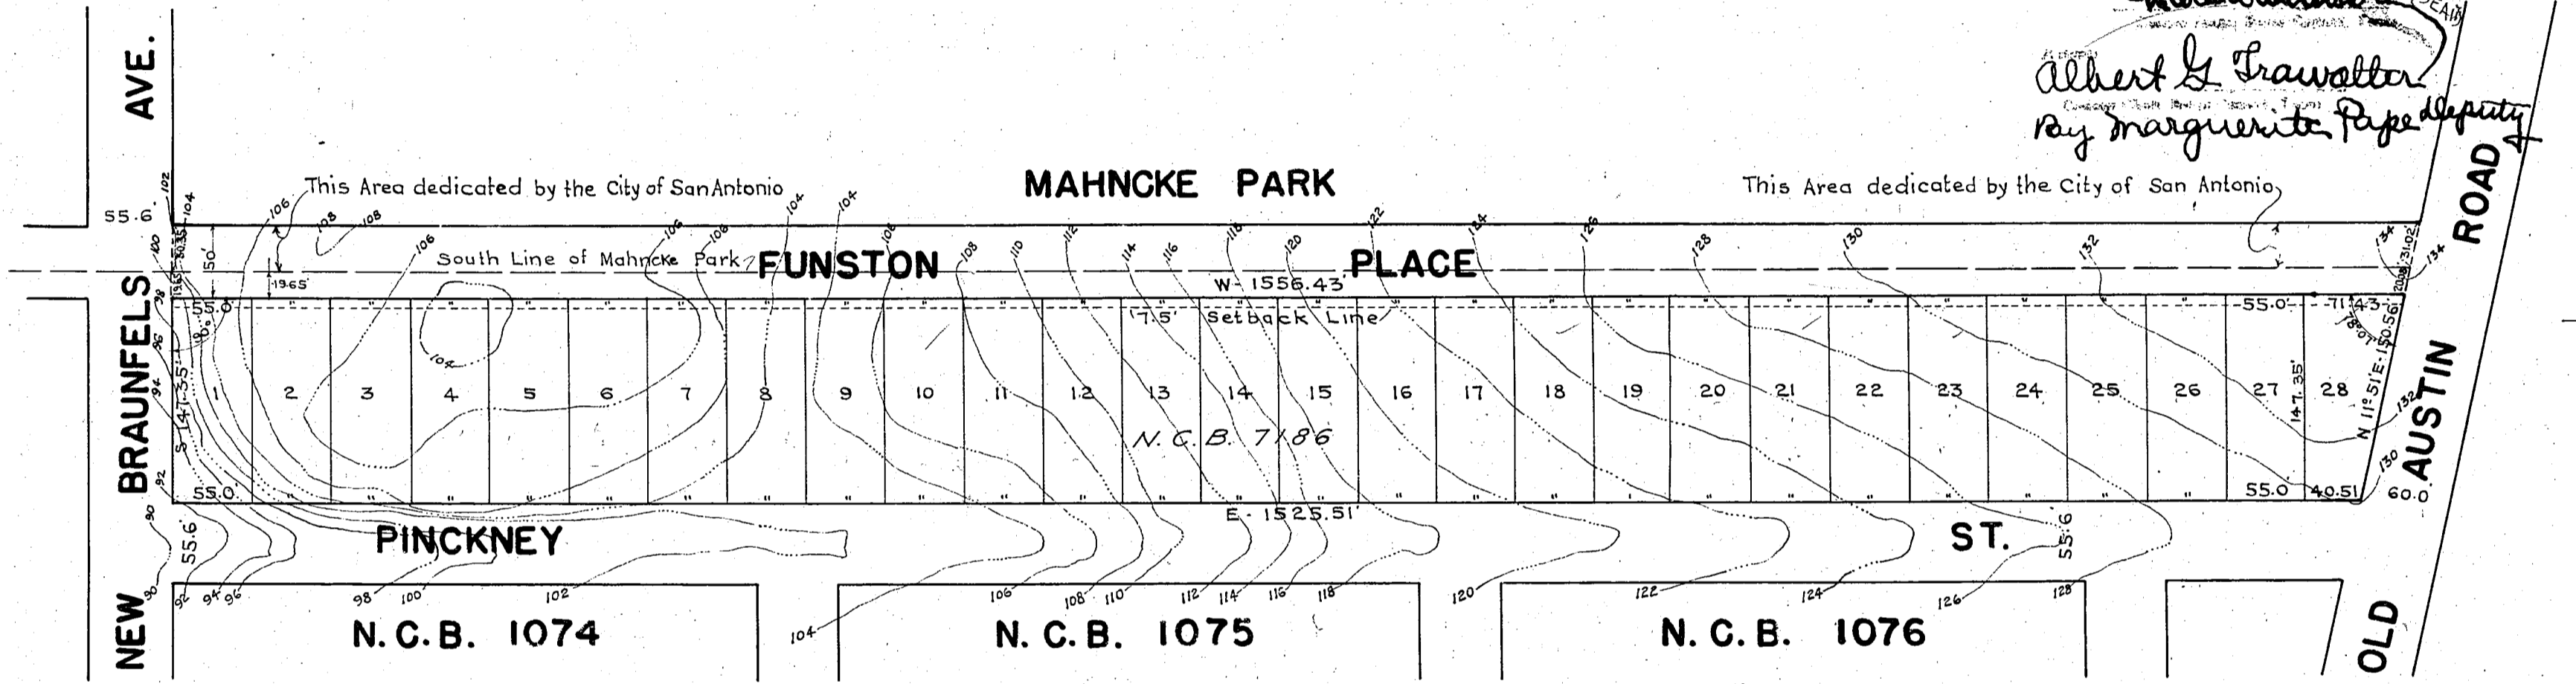

THE CITY OF SAN ANTONIO
 I, the undersigned Mayor of the City of San Antonio, do hereby certify that the above plat was duly adopted by the City Commission on the 10th day of May, 1942, and that the same is a true and correct copy of the original as the same appears on the records of the City of San Antonio.

May 42
 Charles W. ...
 Albert G. Trawalter
 Ray Marguerite Pope Deputy

STATE OF TEXAS
 COUNTY OF BEXAR
 Before me, the undersigned authority, on this day personally appeared the owner or proprietor of the land shown on the plat annexed, and whose name is subscribed hereto, and in person or through his duly authorized agent, acknowledges that this plat was made from an actual survey by Surveyor whose name is endorsed hereon, and dedicates to the use of the public, all streets, parks, water-courses, drains, easements and public places hereon shown, and for the purposes and consideration therein expressed and in the capacity therein stated.

HILL TOP TERRACES INC.
 By *L.G. Hodges* President

STATE OF TEXAS
 COUNTY OF BEXAR
 Before me, the undersigned authority, on this day personally appeared L.G. Hodges, known to me to be the person whose name is subscribed to the foregoing instrument, and acknowledged to me that he executed the same for the purposes and considerations therein expressed and in the capacity therein stated.
 This the 6 day of May A.D. 1942.

{SEAL}
Robert Campbell
 NOTARY PUBLIC IN AND FOR BEXAR COUNTY, TEXAS.

STATE OF TEXAS
 COUNTY OF BEXAR
 I hereby certify that this plat is true and correct according an actual survey made by me on the ground.
 This the 6th day of May A.D. 1942.
Reynolds Andricks
 CIVIL ENGINEER

STATE OF TEXAS
 COUNTY OF BEXAR
 Before me, the undersigned authority, on this day personally appeared Reynolds Andricks, known to me to be the person whose name is subscribed to the foregoing instrument, and acknowledged to me that he executed the same for the purposes and considerations therein expressed and in the capacity therein stated.
 This the 6 day of May A.D. 1942

Bearrice Oua
 NOTARY PUBLIC IN AND FOR BEXAR COUNTY, TEXAS.

{SEAL}

7 Jas. May 42
Jas. Simpson

CERTIFICATE OF APPROVAL
 The undersigned Mayor of the City of San Antonio, the presiding officer of the City Commission, do hereby certify that the attached plat was duly adopted by the City Commission on the 10th day of May, 1942, and that the same is a true and correct copy of the original as the same appears on the records of the City of San Antonio.

May 42
Jas Simpson
 City Clerk

Filed for record July 10th A. D. 1942 at 4:36 o'clock P. M.
 Recorded & Indexed July 15th A. D. 1942 at 10:05 o'clock A. M.
 ALBERT G. TRAWALTER
 County Clerk, Bexar County, Texas
 By *James Hoover* Deputy