


WOODLAKE TOWNHOUSES

MATCH LINE

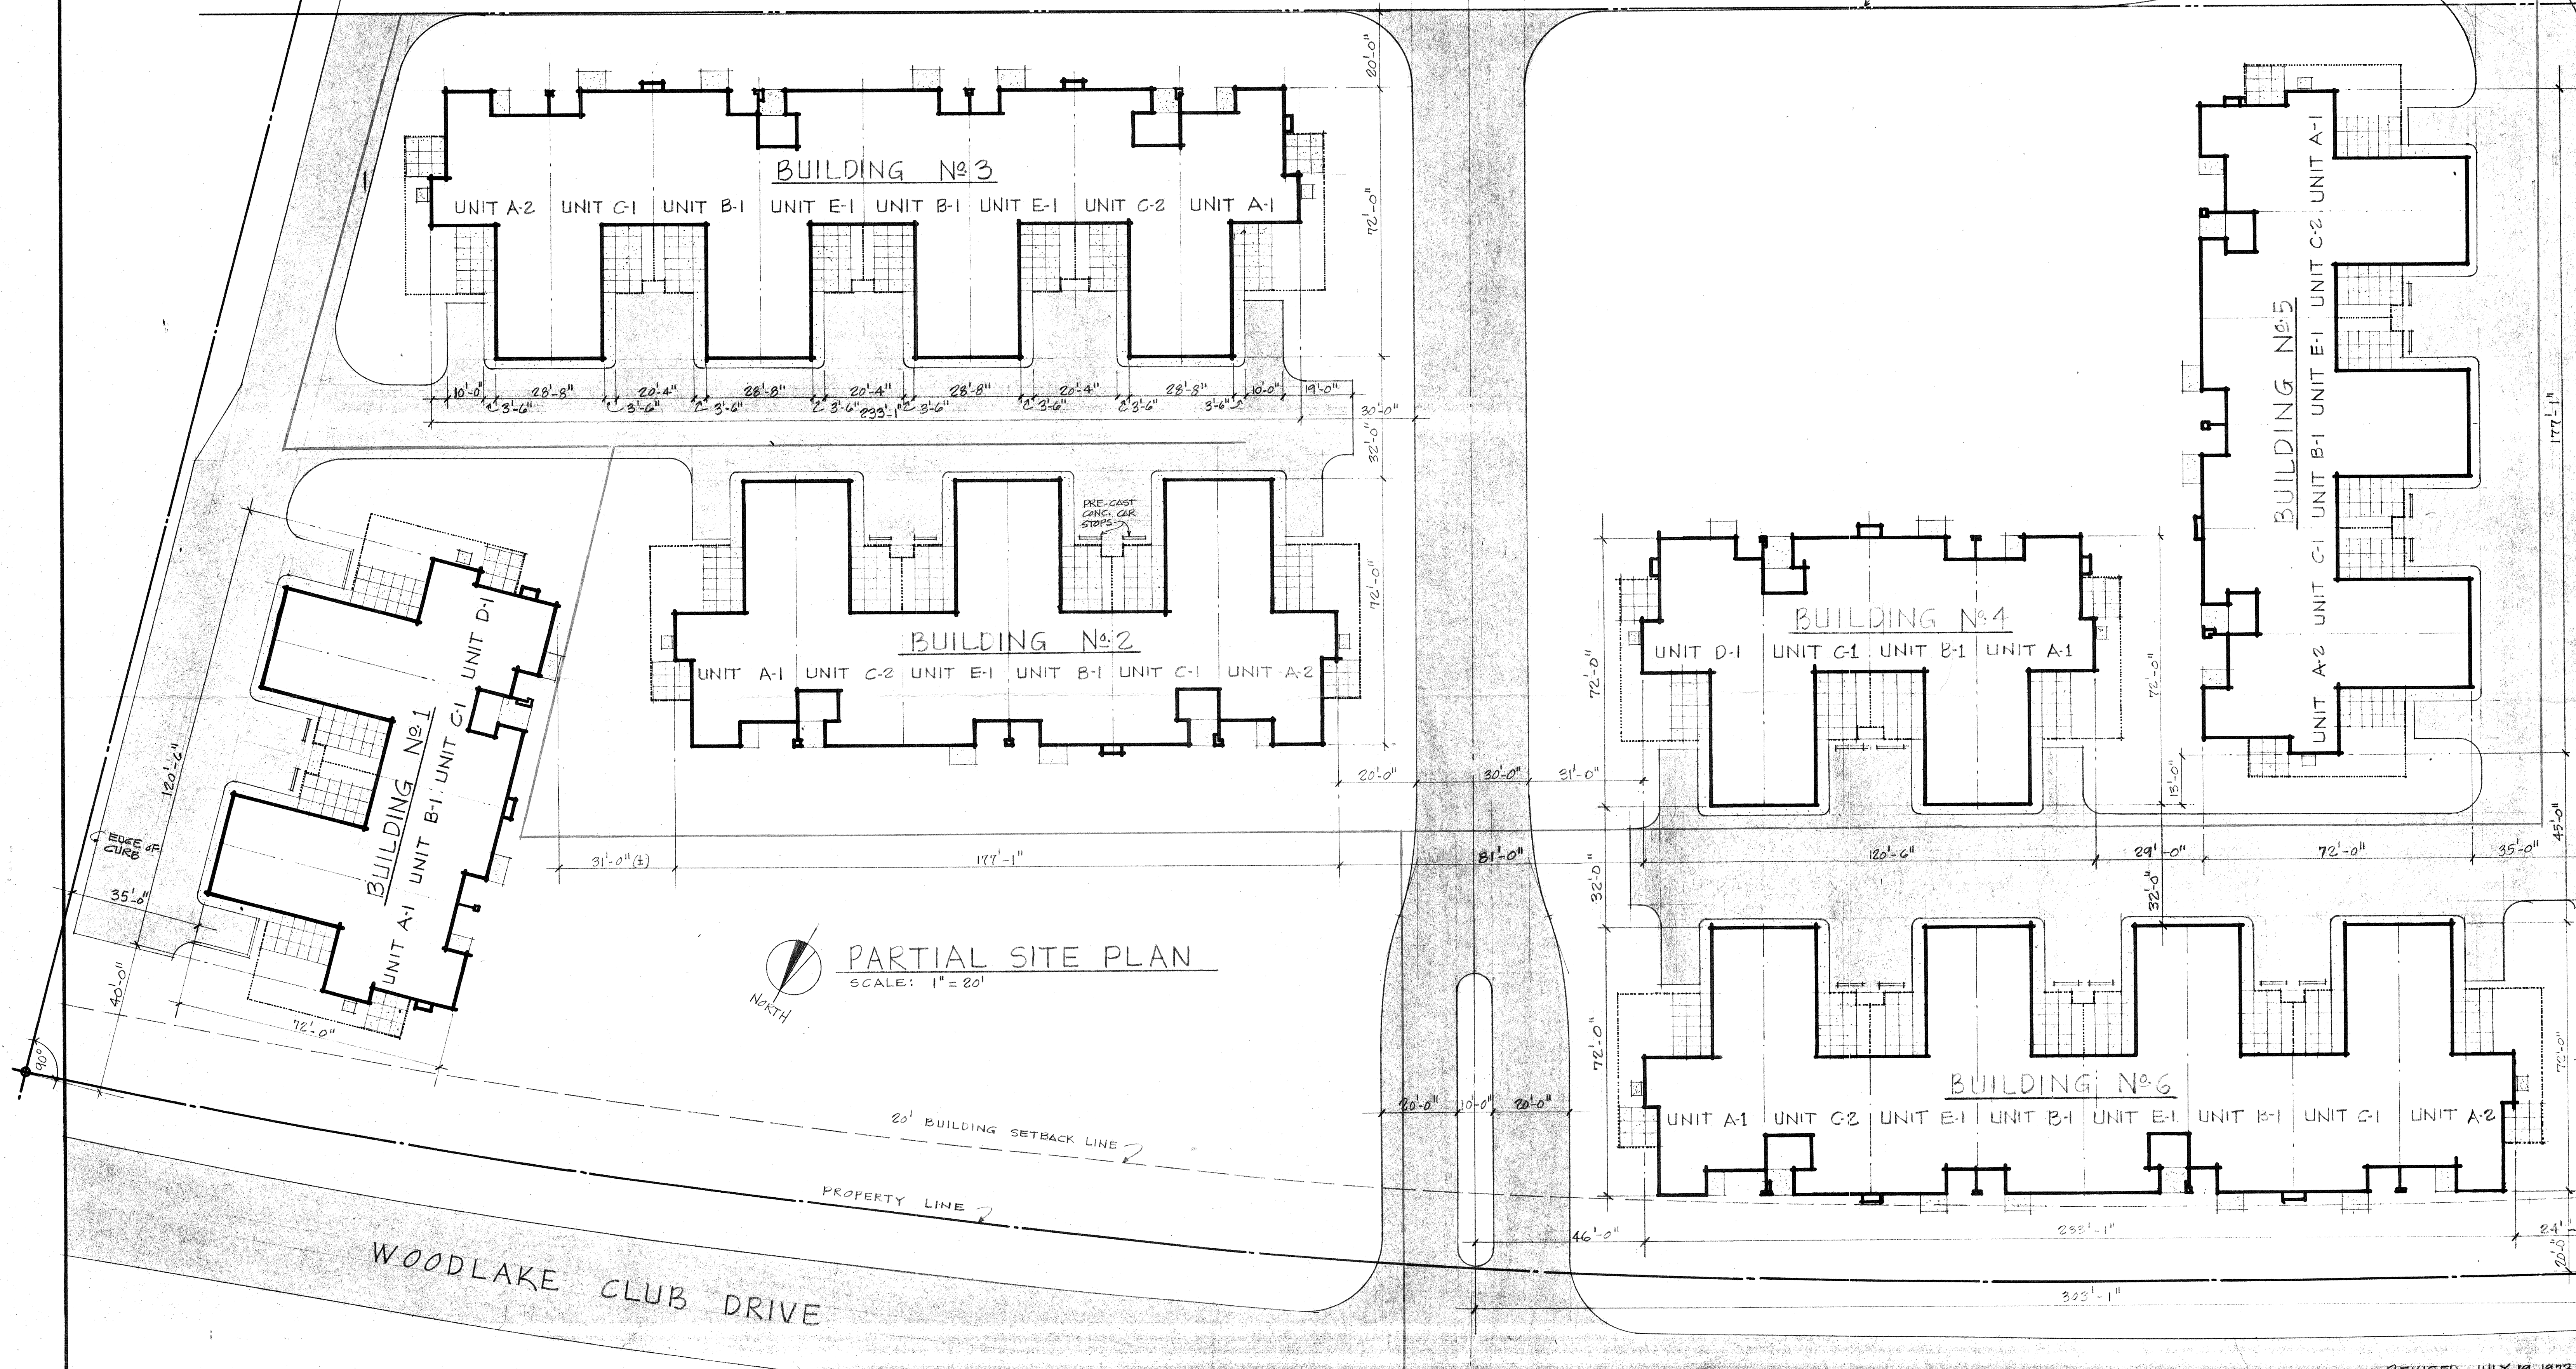


"THE VILLAS" PHASE - I

WOODLAKE TOWNHOUSES PHASE-1
DIVERSIFIED DEVELOPERS, INCORPORATED
SAN ANTONIO, TEXAS

REVISED JULY 19, 1973
REVISED JUNE 28, 1978

DRAWN BY
N.A.S.
DATE
6-27-78
SHEET NO.
1
OF
21

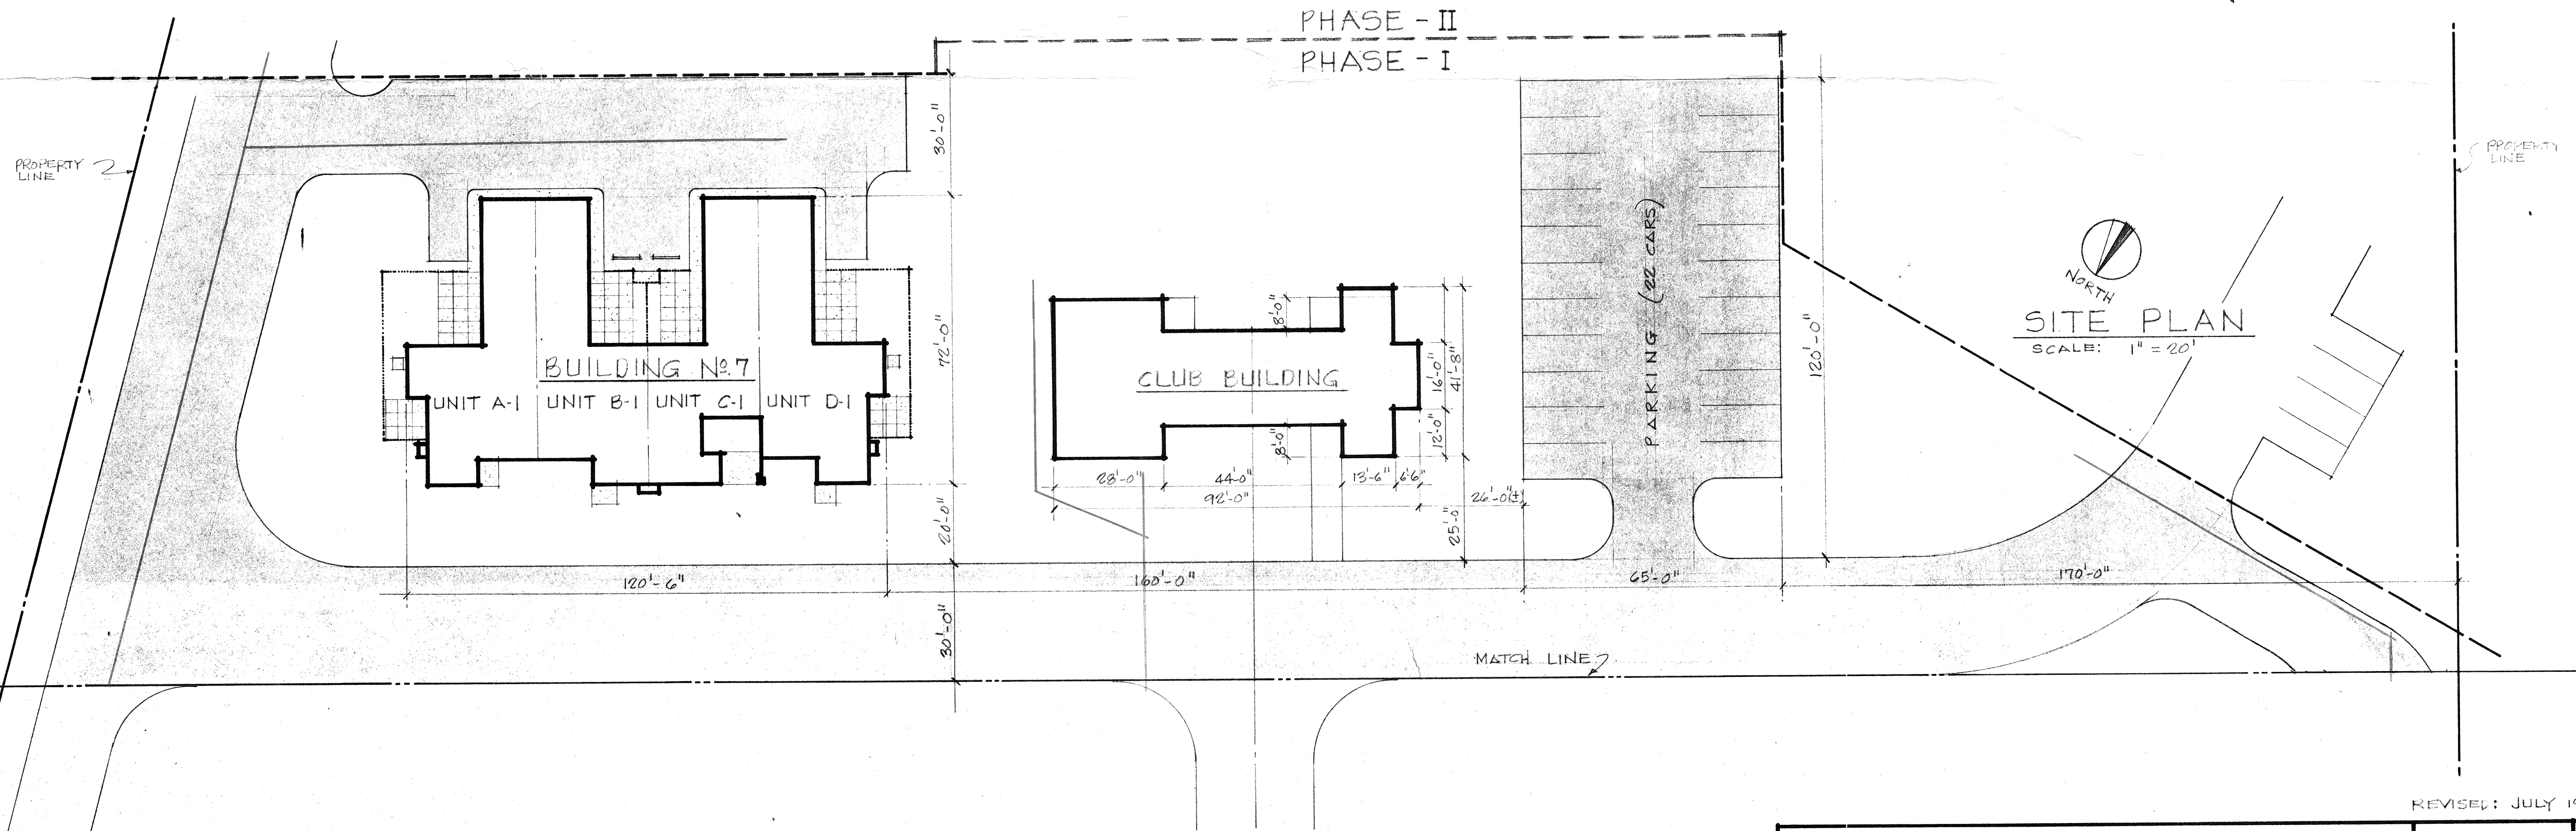

REVISED: JULY 19, 1973

WOODLAKE TOWNHOUSES PHASE - I
DIVERSIFIED DEVELOPERS, INCORPORATED
SAN ANTONIO, TEXAS

DRAWN BY
N.A.S.
DATE:
6-30-73
SHEET NO.
1A
OF
21